

GENERAL NOTES


- A. FOR DIMENSIONS, SEE FLOOR PLAN A1.0
- B. PLAN PROVIDED AS INFORMATION ONLY AND IS SUBJECT TO CHANGE WITHOUT NOTICE

EQUIPMENT OR PRODUCT OR FINISH	PROVIDED BY	INSTALLED BY	EQUIPMENT OR PRODUCT OR FINISH	PROVIDED BY	INSTALLED BY	EQUIPMENT OR PRODUCT OR FINISH	PROVIDED BY	INSTALLED BY
CHIME RECEIVER	LL	LL	PAINT (EXTERIOR)	SW	LL	LOW VOLTAGE WIRING	SW	SW
CHIME SENSOR	LL	LL	PAINT (INTERIOR)	SW	LL	FIRE EXTINGUISHERS	LL	LL
FLOORING (LVT)	SW	LL	LIGHT FIXTURE C	LL	LL	WATER CLOSET	LL	LL
FLOORING (VCT)	LL	LL	LIGHT FIXTURE P	LL	LL	MIRROR	LL	LL
FLOORING (TILE)	LL	LL	LIGHT FIXTURE B	LL	LL	GRAB BARS	LL	LL
SIGNS, SW BRANDED	SW	SW	LIGHT FIXTURE D	LL	LL	LAVATORY AND FAUCET	LL	LL
SIGNS, ALL OTHER	LL	LL	LIGHT FIXTURE A	LL	LL	ALL OTHER RESTROOM ACCESSORIES INSTALLED BY OTHERS	SW	SW
WAREHOUSE RACKING	SW	SW	LIGHT FIXTURE U	LL	LL			
SALES FIXTURES/SHELVING	SW	SW	PRE-WIRED RACEWAY	SW	LL			
FURNITURE, TABLES & CHAIRS	SW	SW						
BUILT-IN MILLWORK	LL	LL						

SW = SHERWIN-WILLIAMS
 LL = LANDLORD

NOTE: RESTROOM ACCESSORIES "BY OTHERS" WILL BE INSTALLED AFTER LL DELIVERY OF PROJECT BY A SHERWIN 3RD PARTY VENDOR

3 INSTALL SCHEDULE

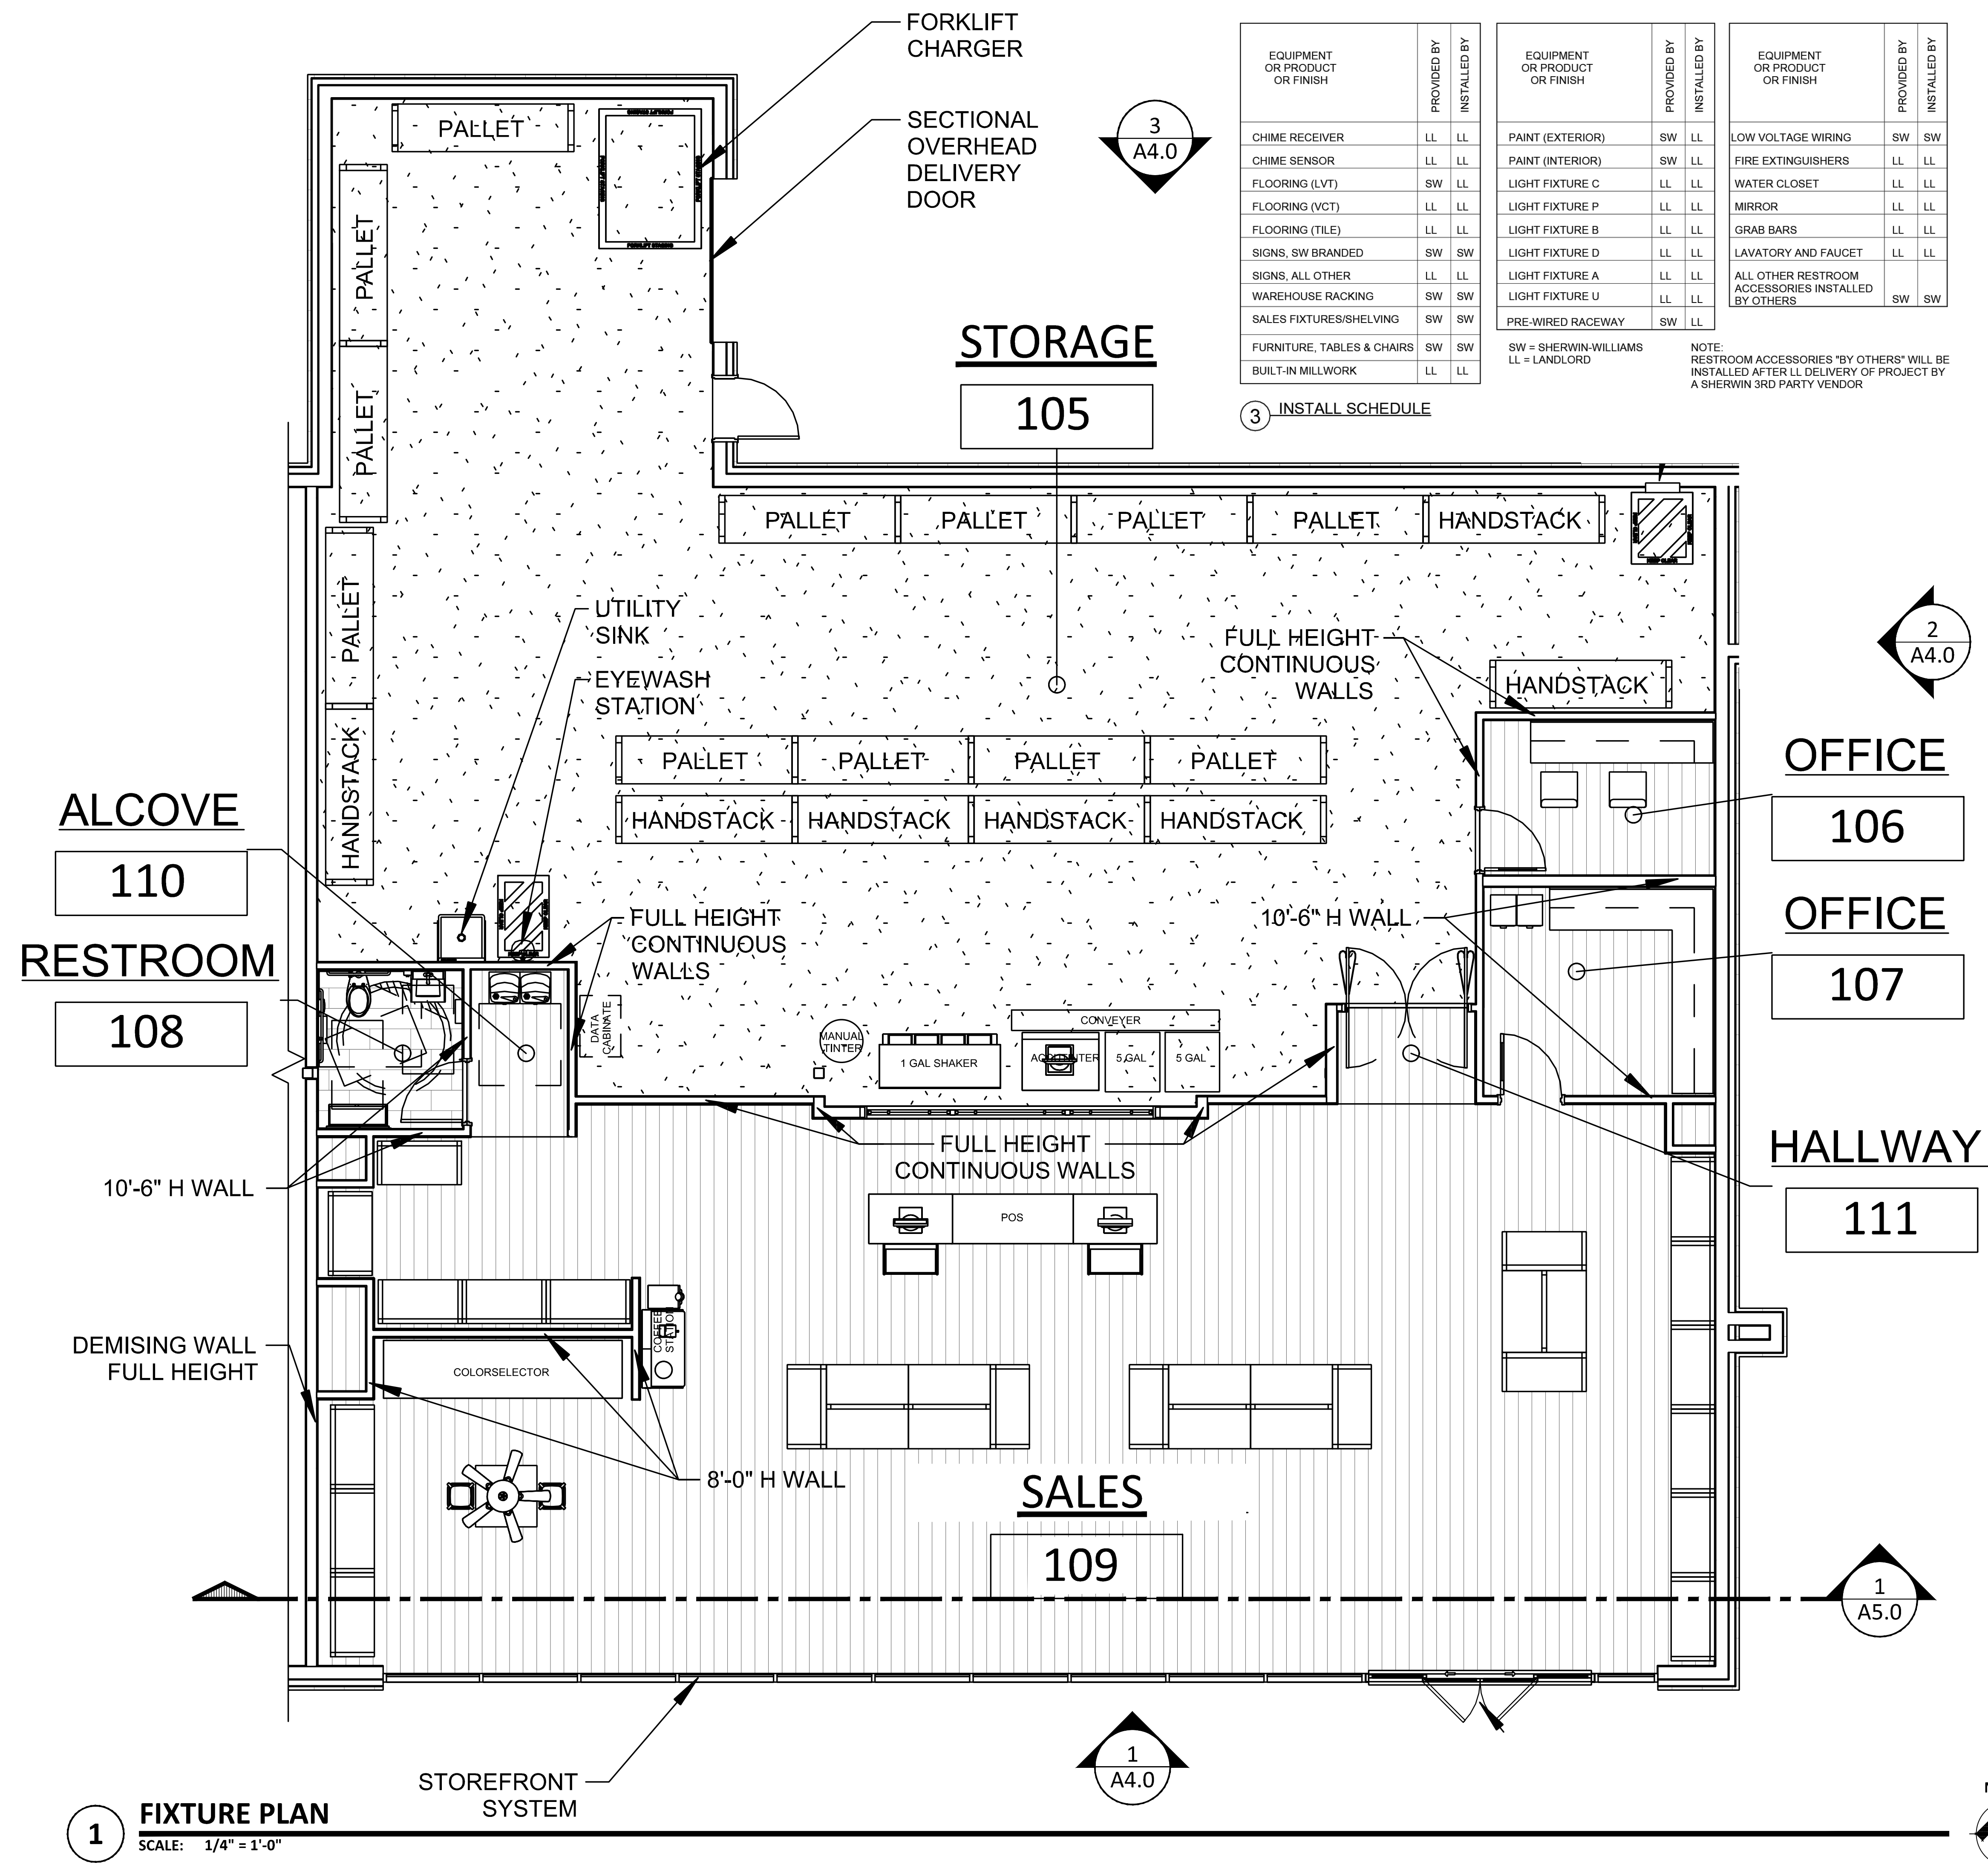

1 FIXTURE PLAN
 SCALE: 1/4" = 1'-0"

1 A4.0

1 A5.0

2 A4.0

3 A4.0

