



FOUNDATION SHEAR WALL NOTES:
SEE SHEET S1.5 FOR SHEAR WALL AND HOLDOWN SCHEDULES.

FOUNDATION NOTES:

1. VERIFY ALL DIMENSIONS WITH ARCHITECTURAL DRAWINGS. DO NOT USE "CONC. C.J." AS DIMENSION LINE OR TO LOCATE BUILDING ELEMENTS.
2. SCHEDULED MARK DESIGNATIONS ARE TYPICAL TO THE PROJECT AND MAY NOT NECESSARILY BE FOUND ON THIS PLAN.
3. DEPTH OF FOOTING DIMENSIONS INDICATED IN THE G.S.N. ARE MINIMUMS. FOUNDATION CONTRACTOR SHALL COORDINATE WITH SOILS REPORT AND OTHER TRADES TO INSURE THAT THESE MINIMUMS ARE SUFFICIENT FOR THE WORK. SEE TYPICAL DETAILS FOR ADDITIONAL REQUIREMENTS.
4. WF1, WF2, ETC. - AS SHOWN ON PLAN INDICATES CONTINUOUS WALL FOOTING. SEE SCHEDULE SHEET S1.5.
5. F1, F2, ETC. - AS SHOWN ON PLAN INDICATES ISOLATED FOOTINGS. SEE SCHEDULE SHEET S1.5.
6. C1, C2, ETC. - AS SHOWN ON PLAN INDICATES STEEL COLUMN. SEE SCHEDULE SHEET S1.5.
7. CONC. C.J. - AS SHOWN ON PLAN INDICATES LOCATION OF EITHER KEYED OR SAWCUT CONTROL JOINT IN SLAB ON GRADE AT CONTRACTOR'S OPTION, SEE G.S.N. AND TYPICAL DETAIL.
8. VERIFY EXACT SIZE AND LOCATION OF DEPRESSED AND/OR RAISED SLABS WITH ARCHITECTURAL DRAWINGS.
9. FOR SIDEWALK LOCATION, SEE ARCHITECTURAL DRAWINGS.

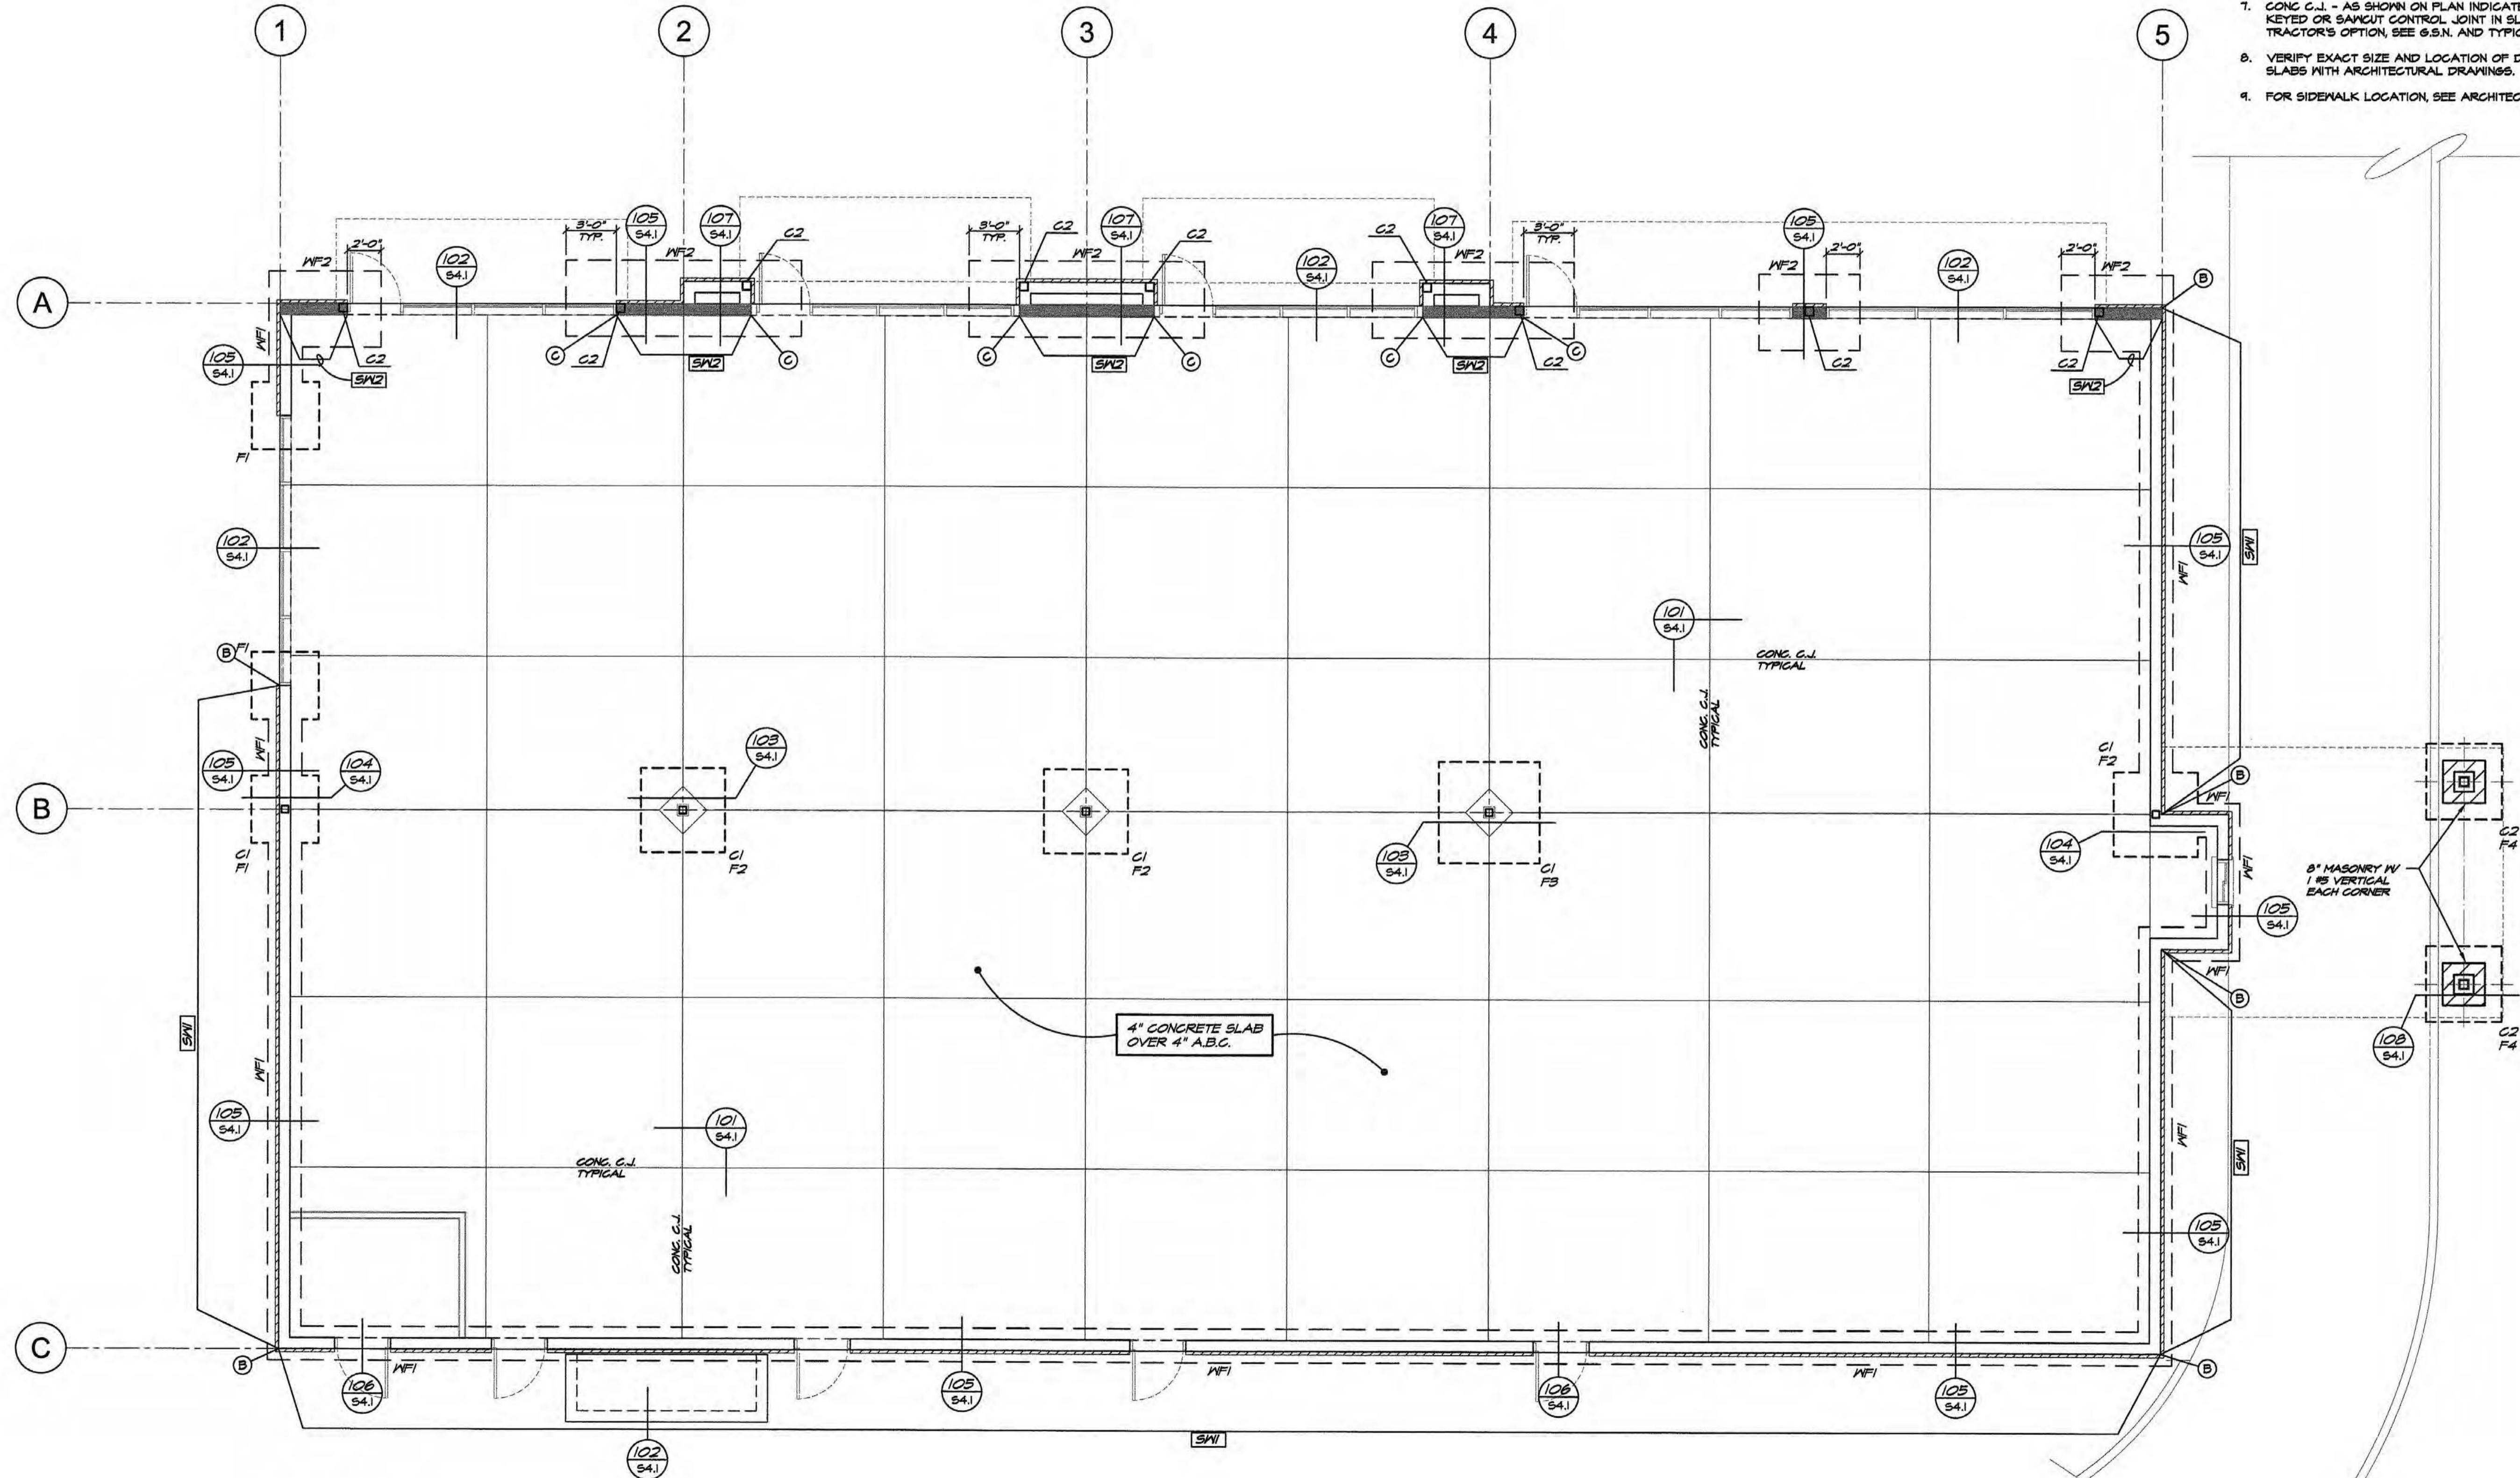

FOUNDATION PLAN
SCALE: 3/16" = 1'-0"

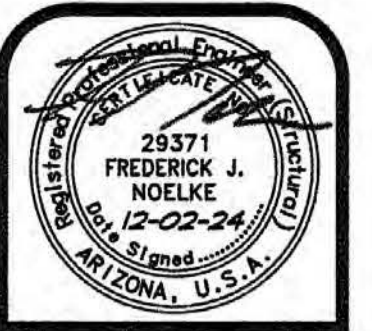

WA winton architects, inc.
Phoenix, AZ 85014
1435 E. Rancho Drive
(602) 230-9778
wintonarch@gmail.com

A NEW BUILDING FOR: KIWAMI ON BELL
5327 W. BELL ROAD
GLENDALE, ARIZONA 85306
LOGOS BUILDERS SOUTHWEST

job no. 24-268
drawn DTR
approved FJN
date 12/02/24

revisions

[bn] bakum noelke structural engineers
252 E. Arizona Bldg. Ctr.
Suite D240
Phoenix, AZ 85016
Phone: 602-955-5000
Email: info@bakumnoelke.com

S2.1