


WEST ELEVATION - GUEST HOUSE AND CARPORT


1/4" = 1'-0"

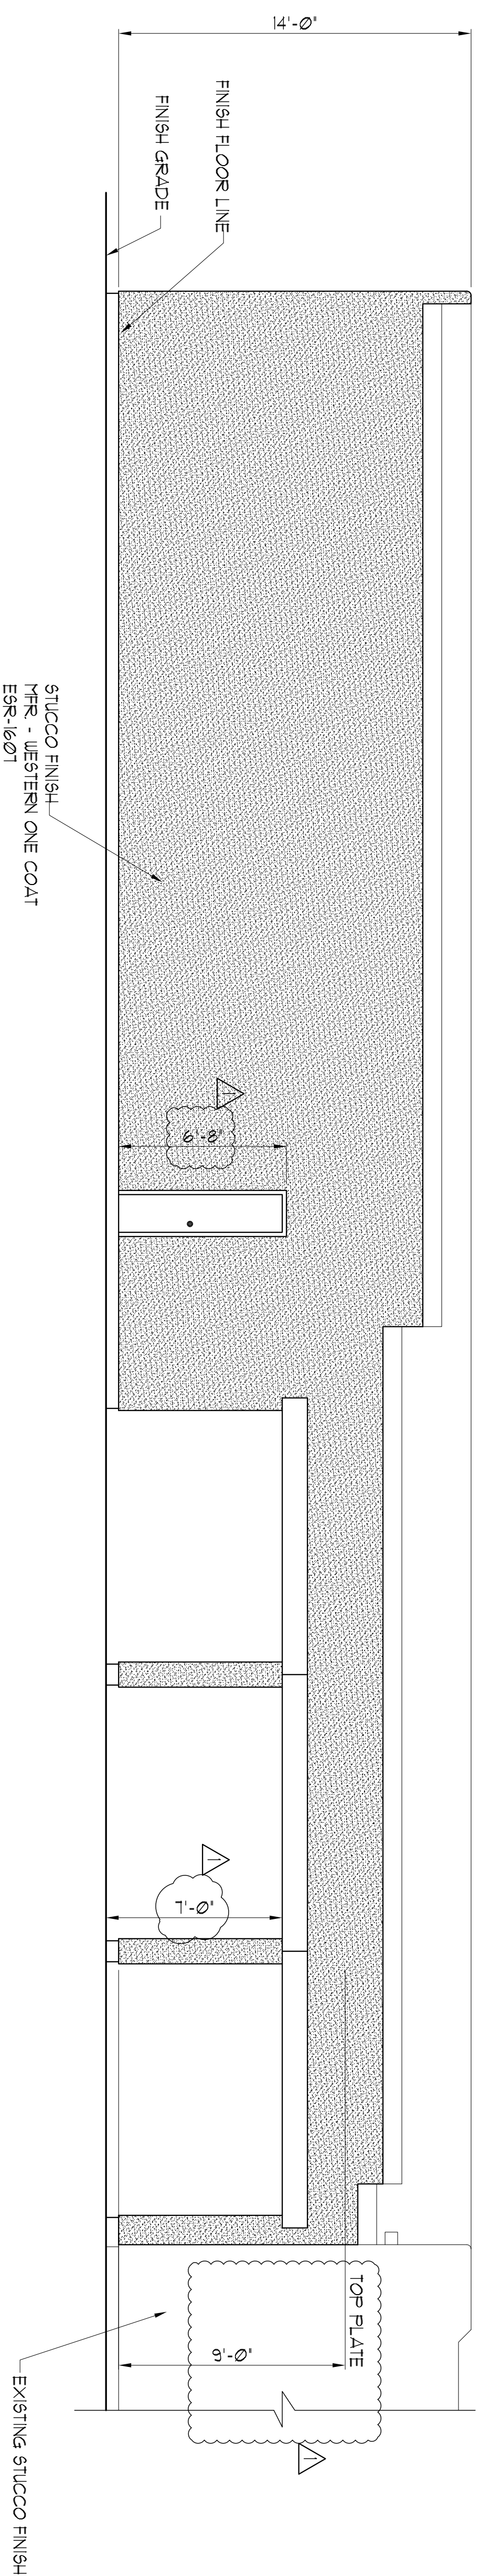

EAST ELEVATION - GUEST HOUSE AND CARPORT

1/4" = 1'-0"

NOTE:
OUTDOOR LIGHTING SHALL BE FULLY
SHIELDED AND CAST DOWNWARD
AND MAXIMUM MOUNTING HEIGHT
SHALL NOT EXCEED 10 FT FROM
GRADE TO TOP OF FIXTURE

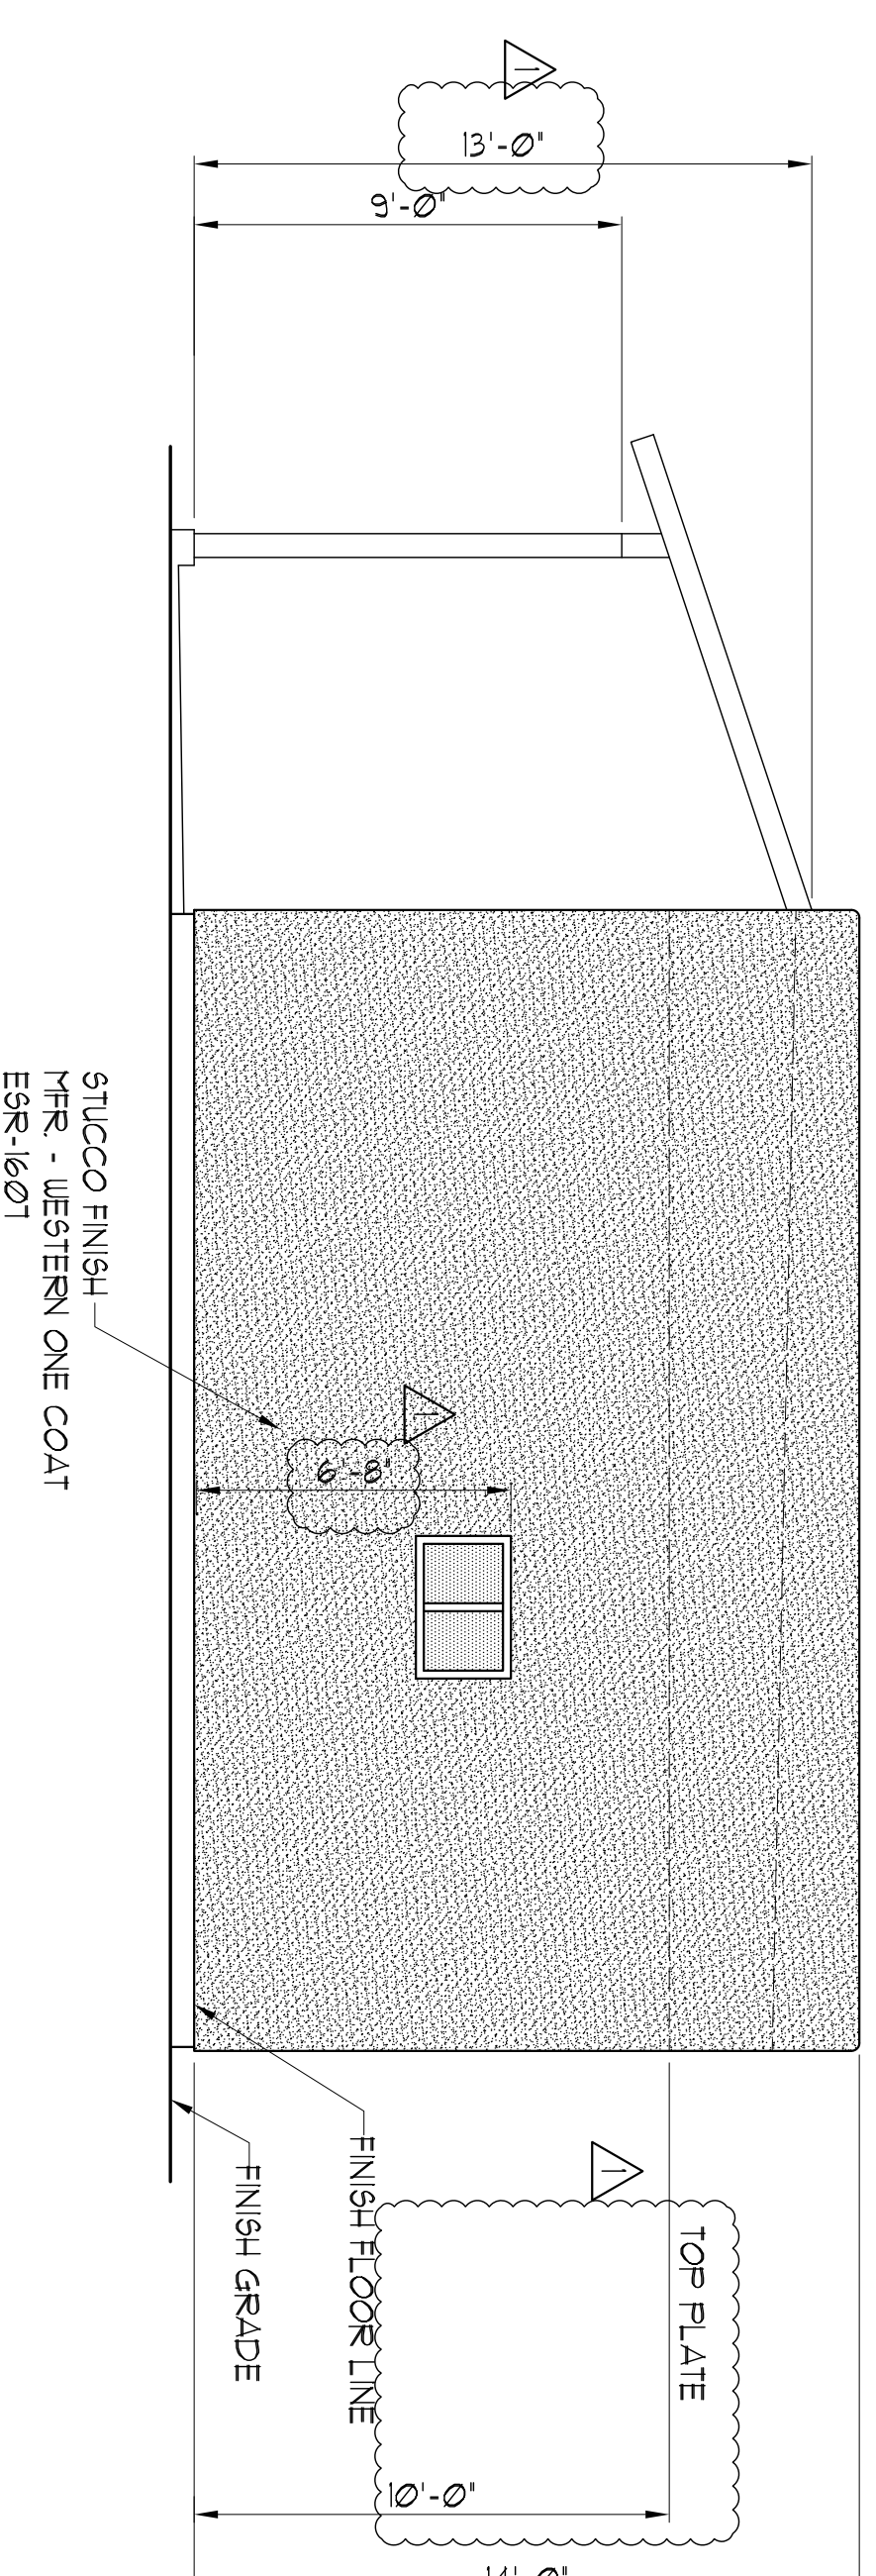

SOUTH ELEVATION - GUEST HOUSE AND CARPORT

1/4" = 1'-0"

NOTE:
LIGHTEST LINES DENOTE
EXISTING CONSTRUCTION.