



ROOF DRAIN SPILLWAY TO SCUPPER DETAIL

1

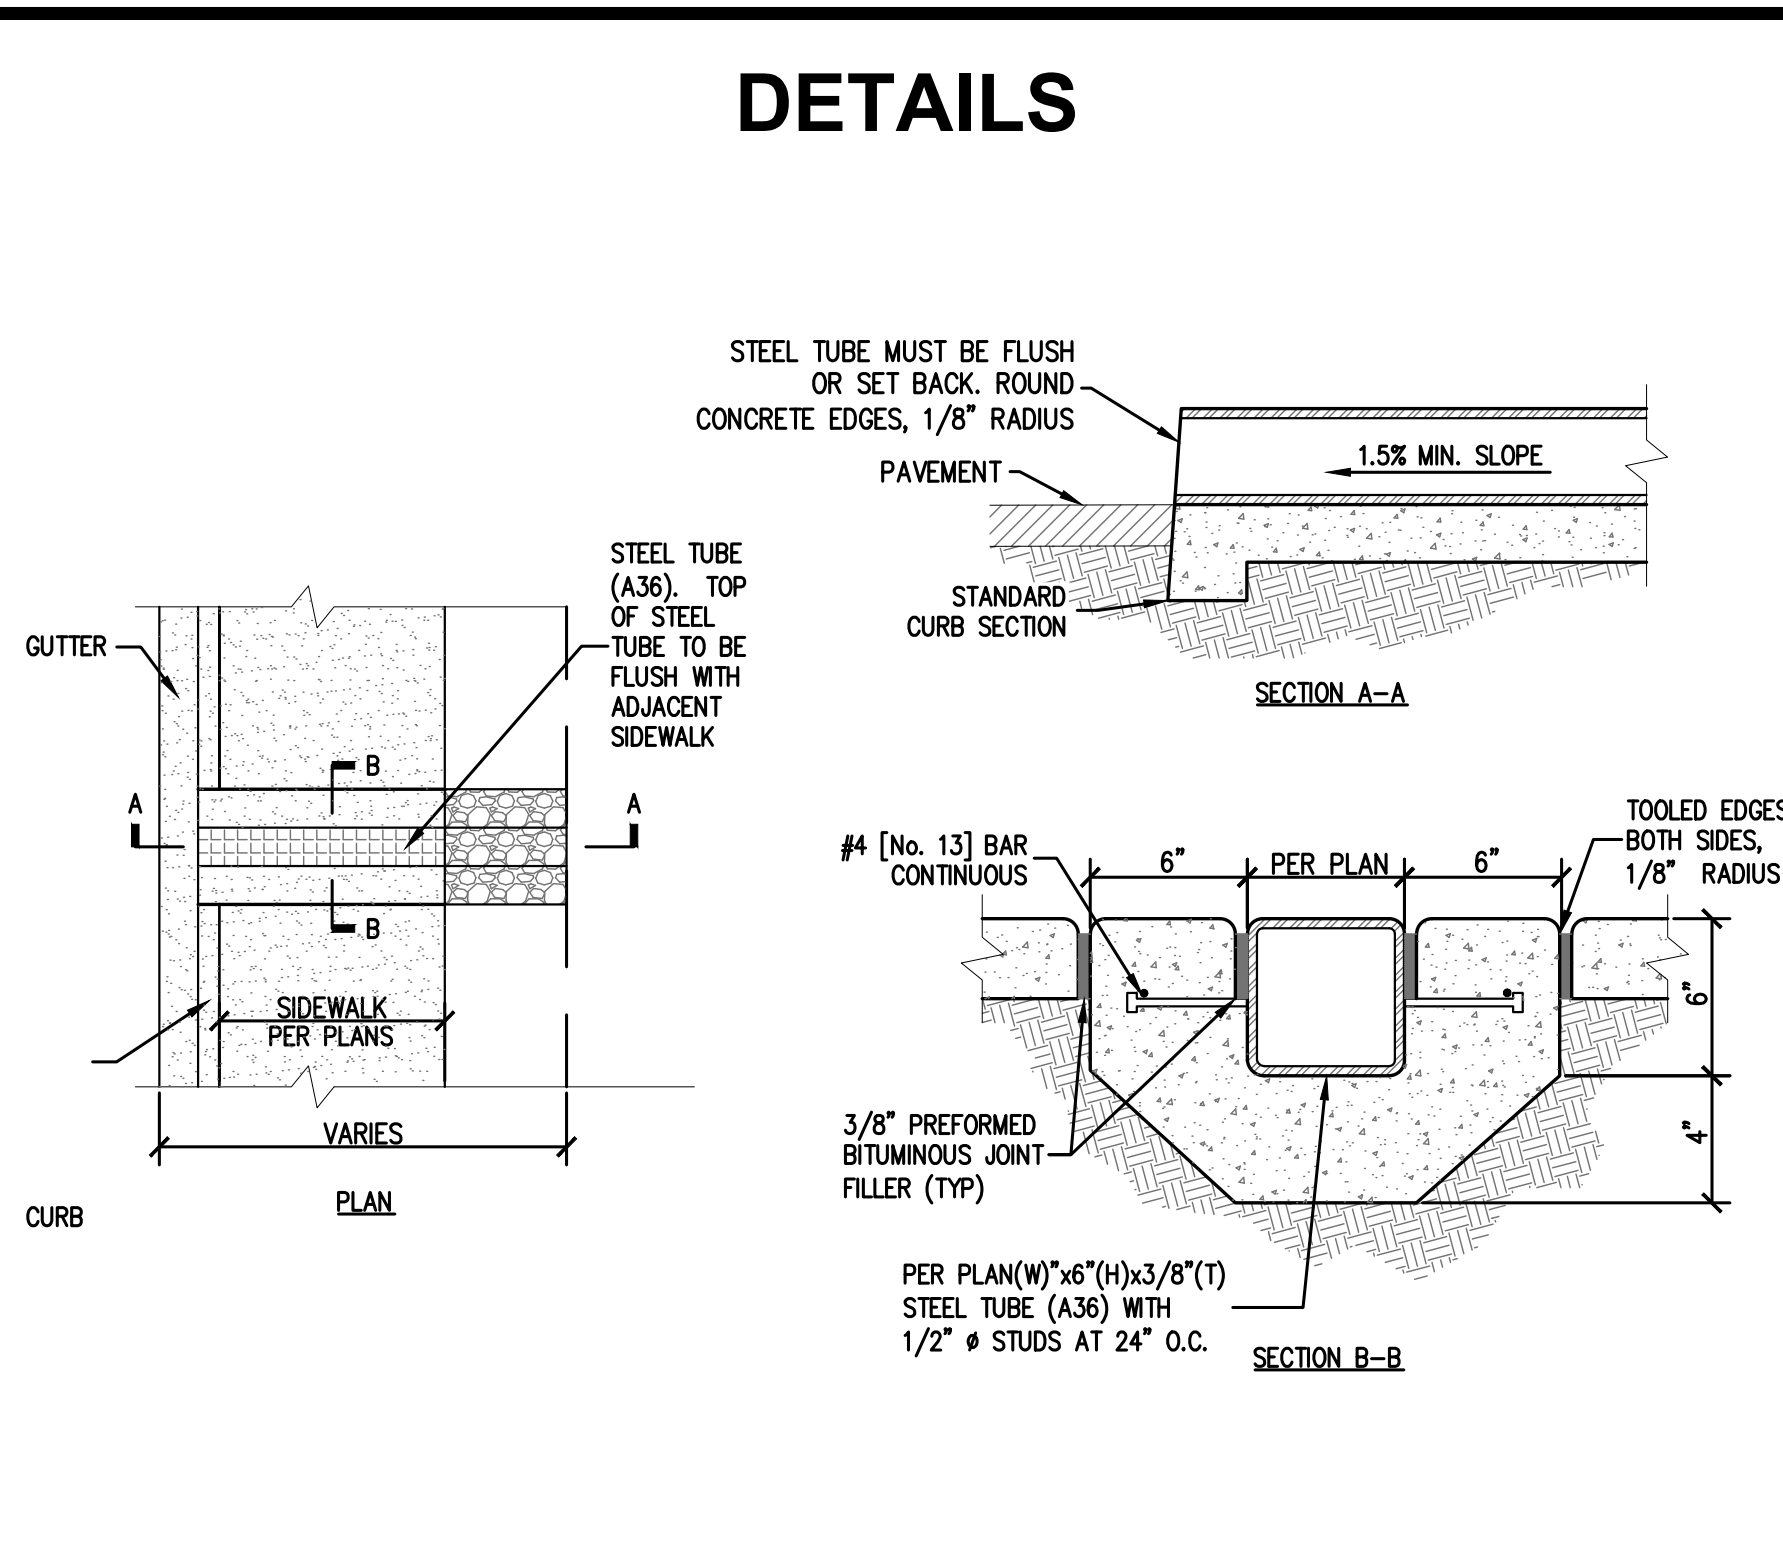


SIDEWALK SCUPPER DETAIL

4

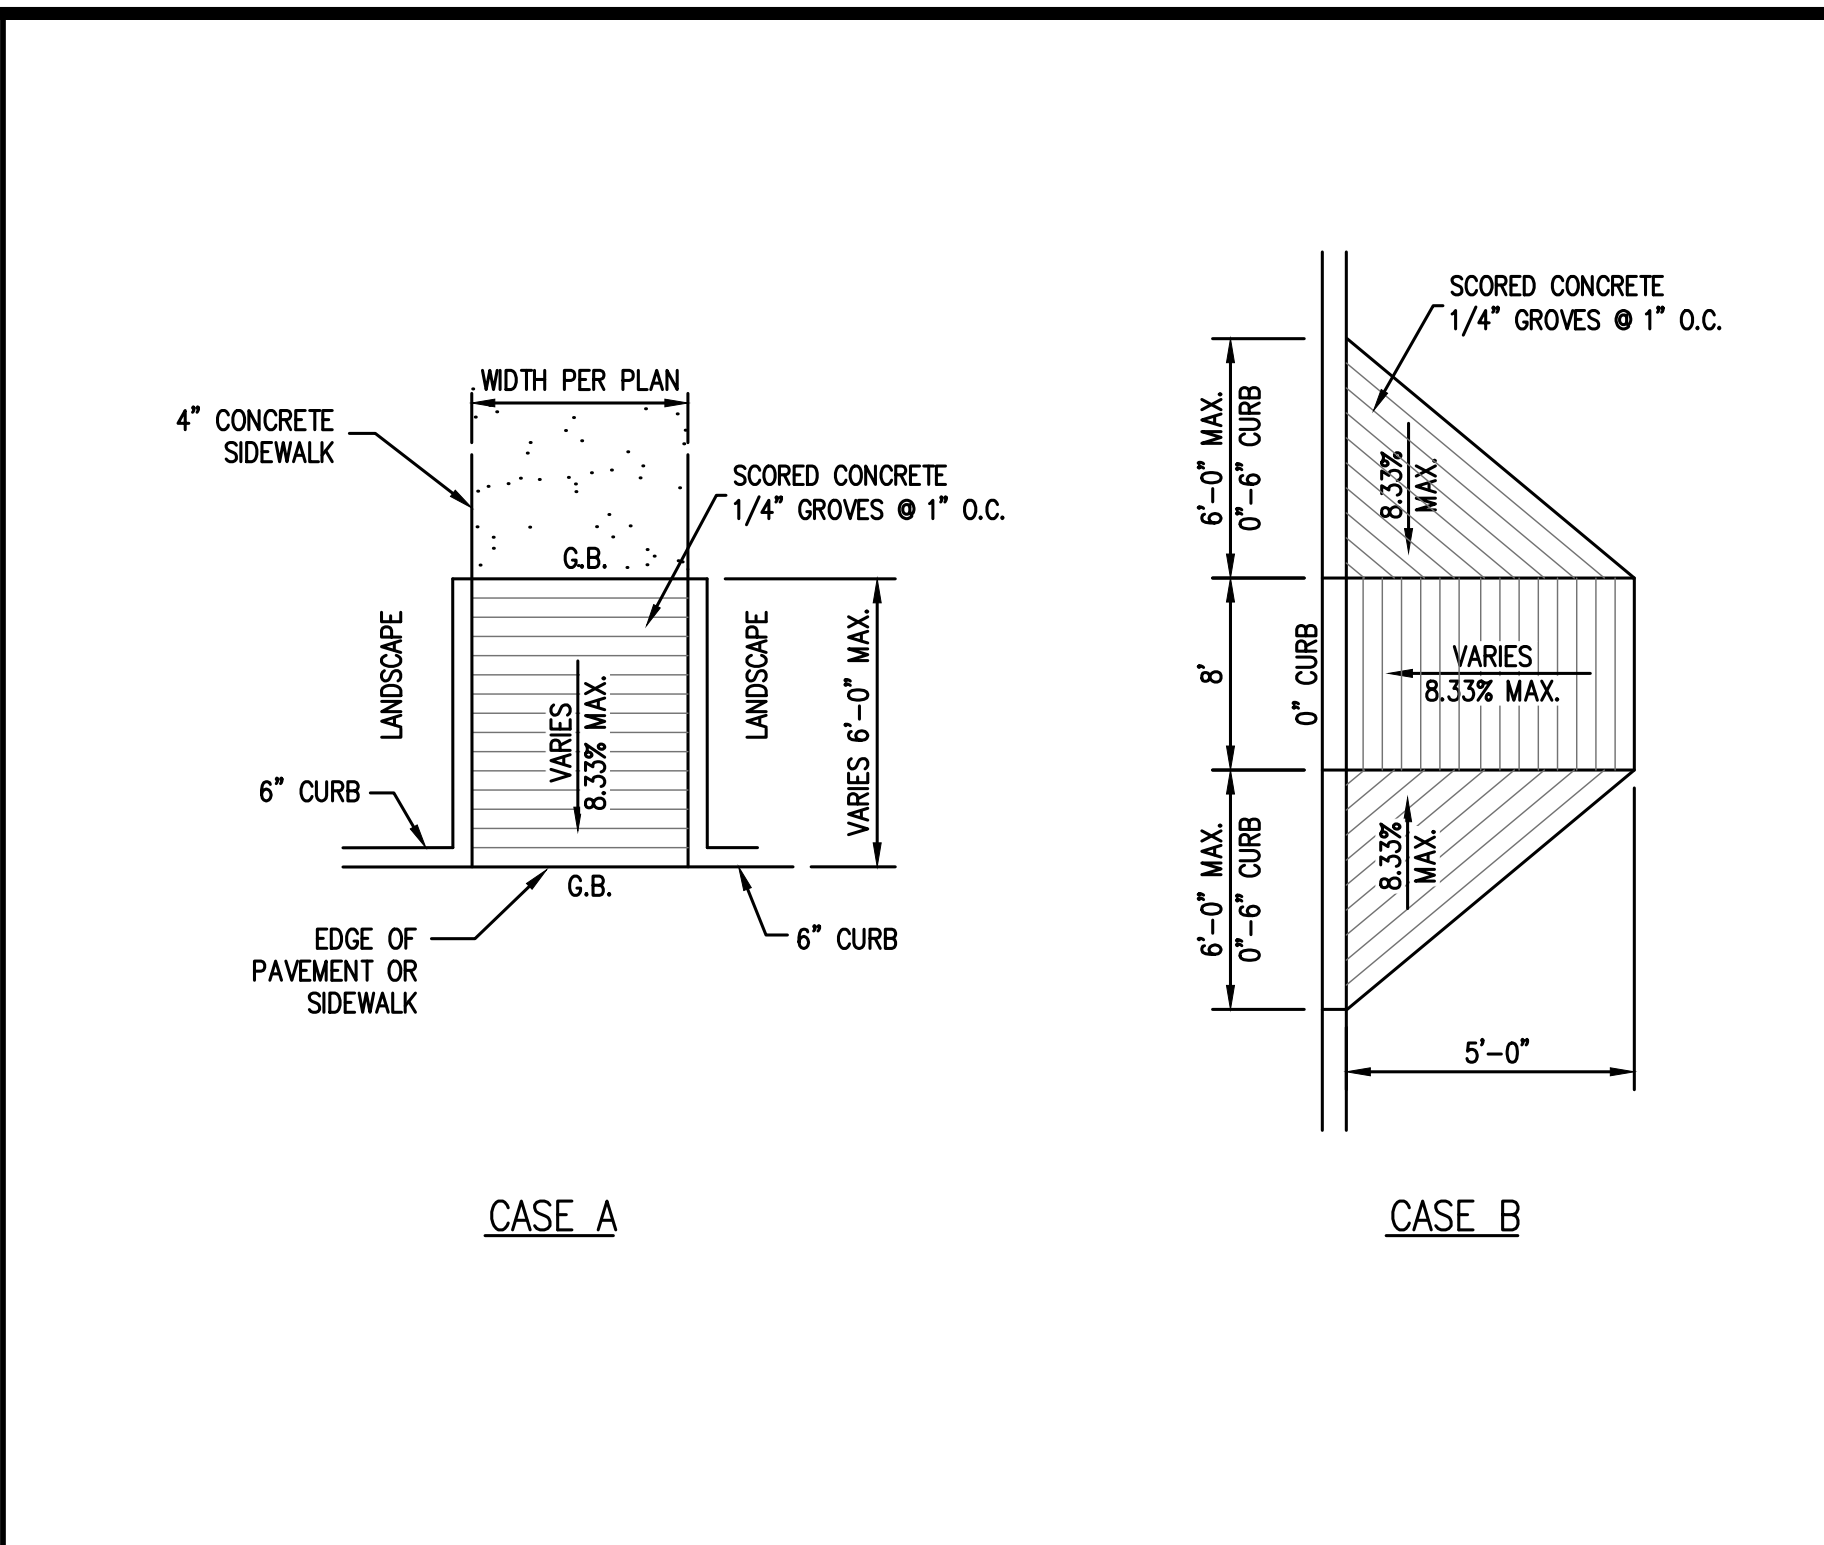


SIDEWALK RAMP DETAILS

7

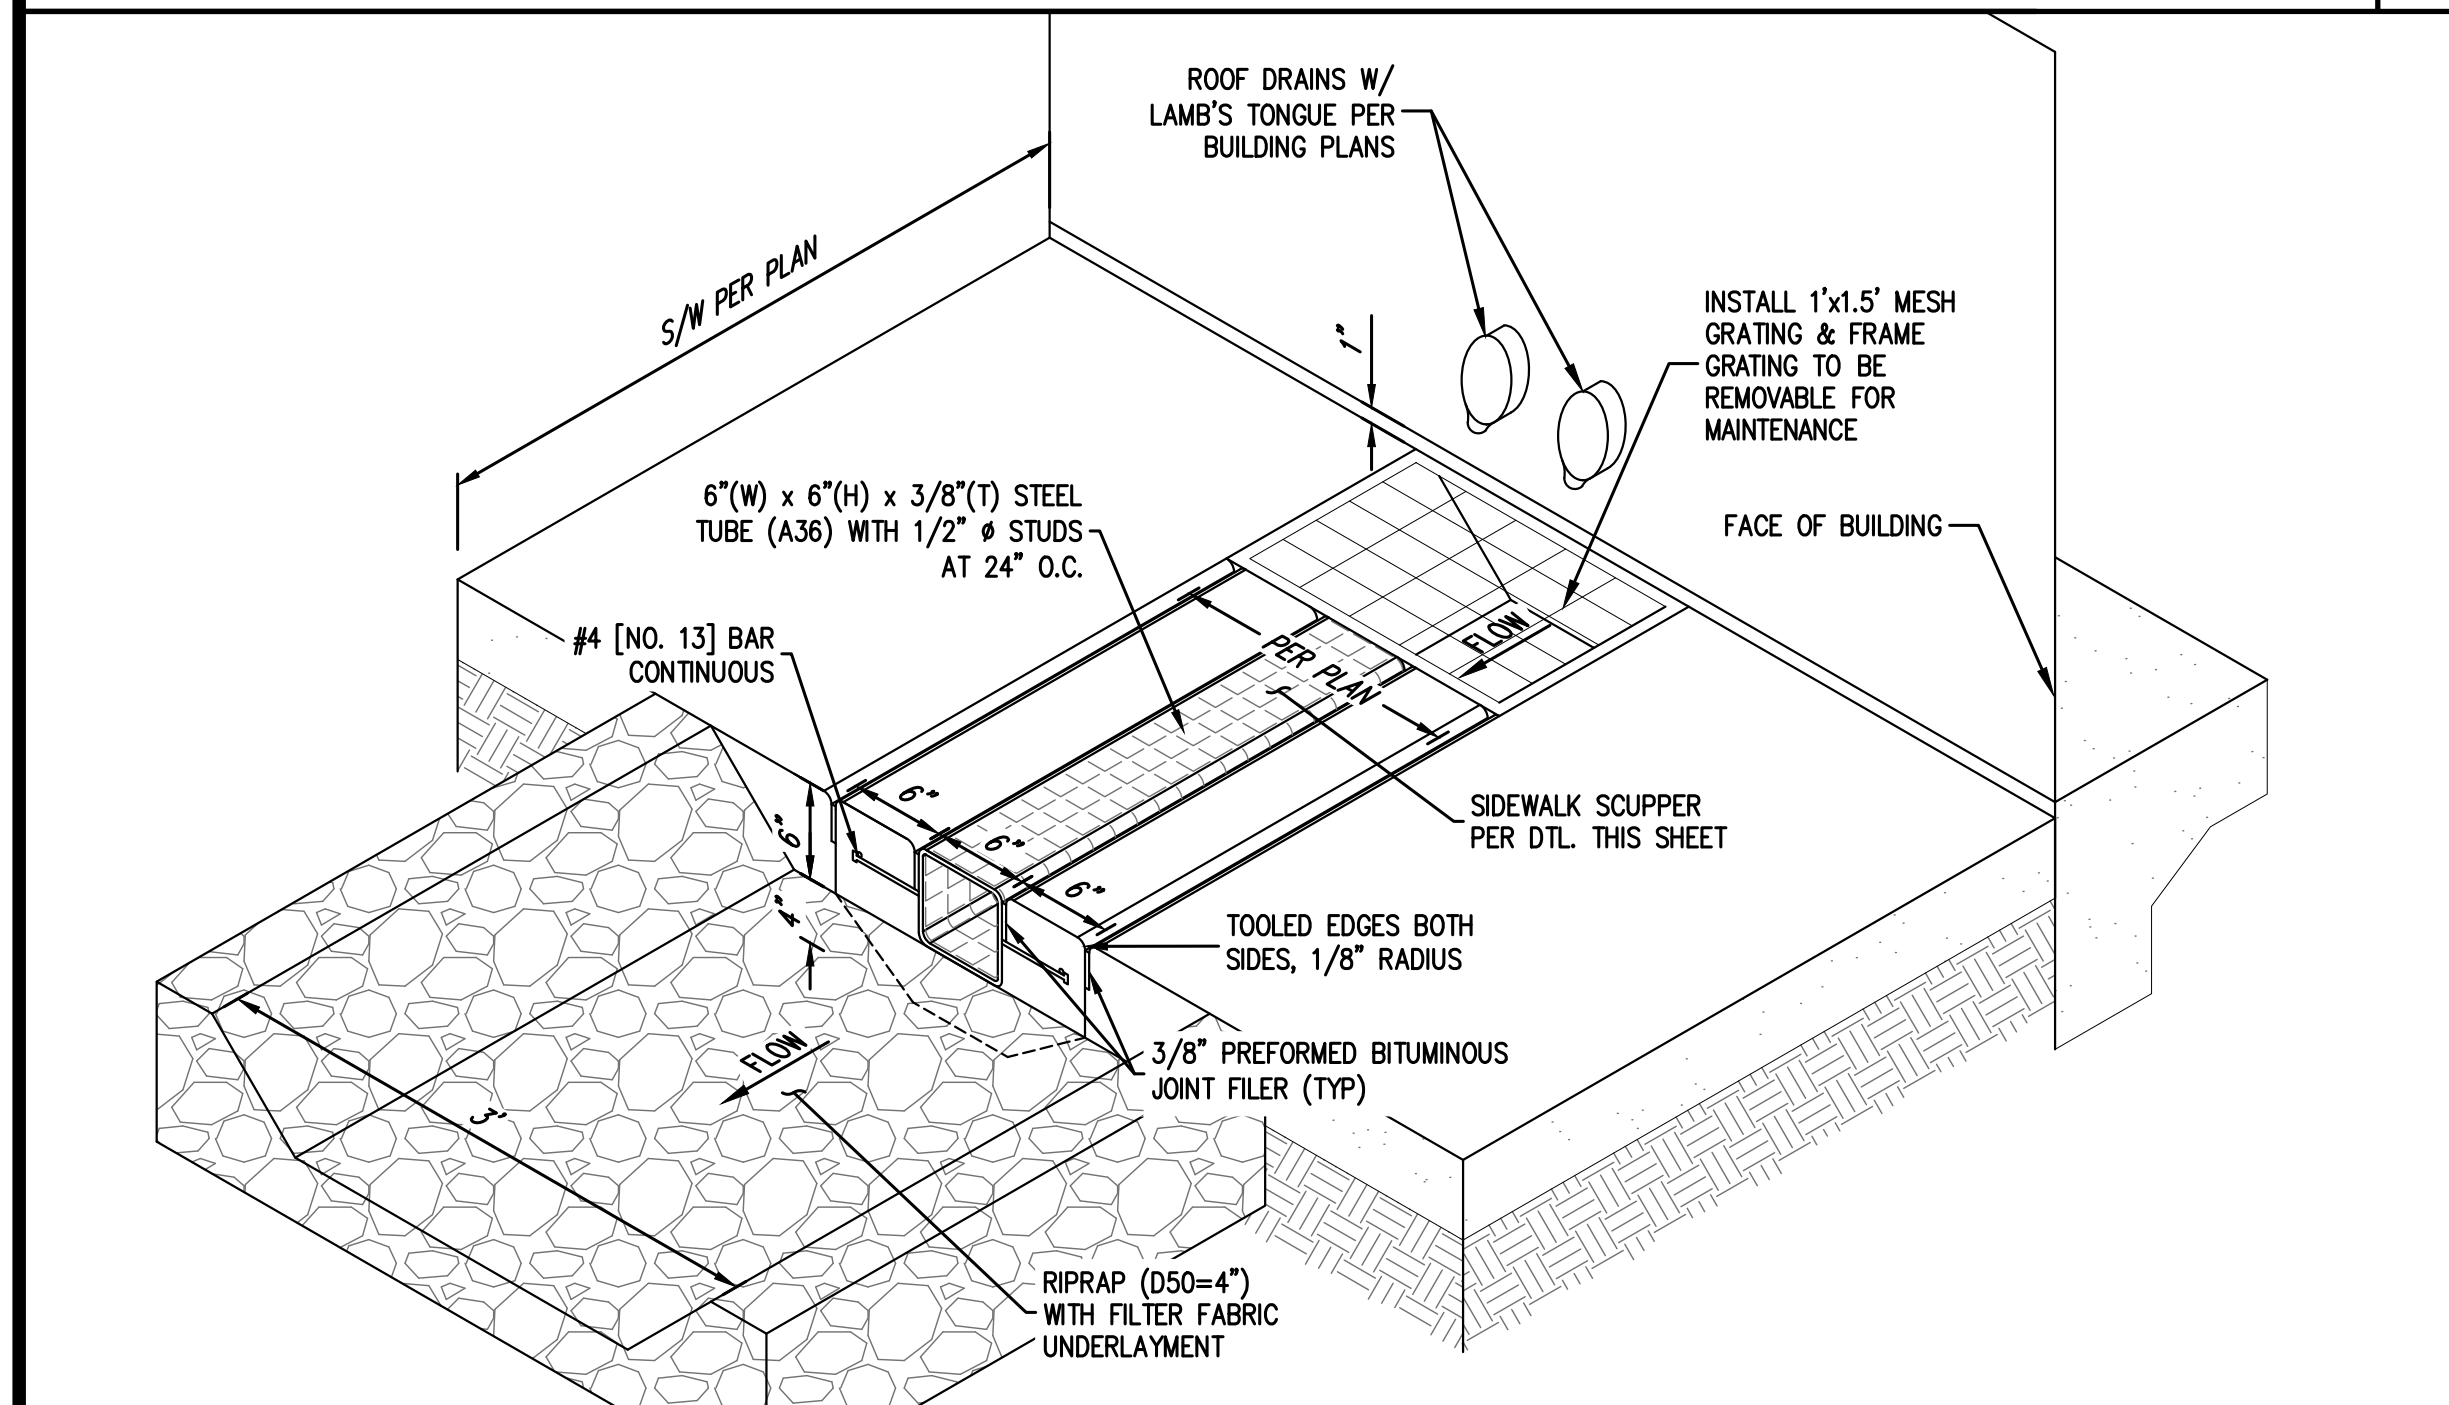


ROOF DRAIN SCUPPER TO SPILLWAY DETAIL

2

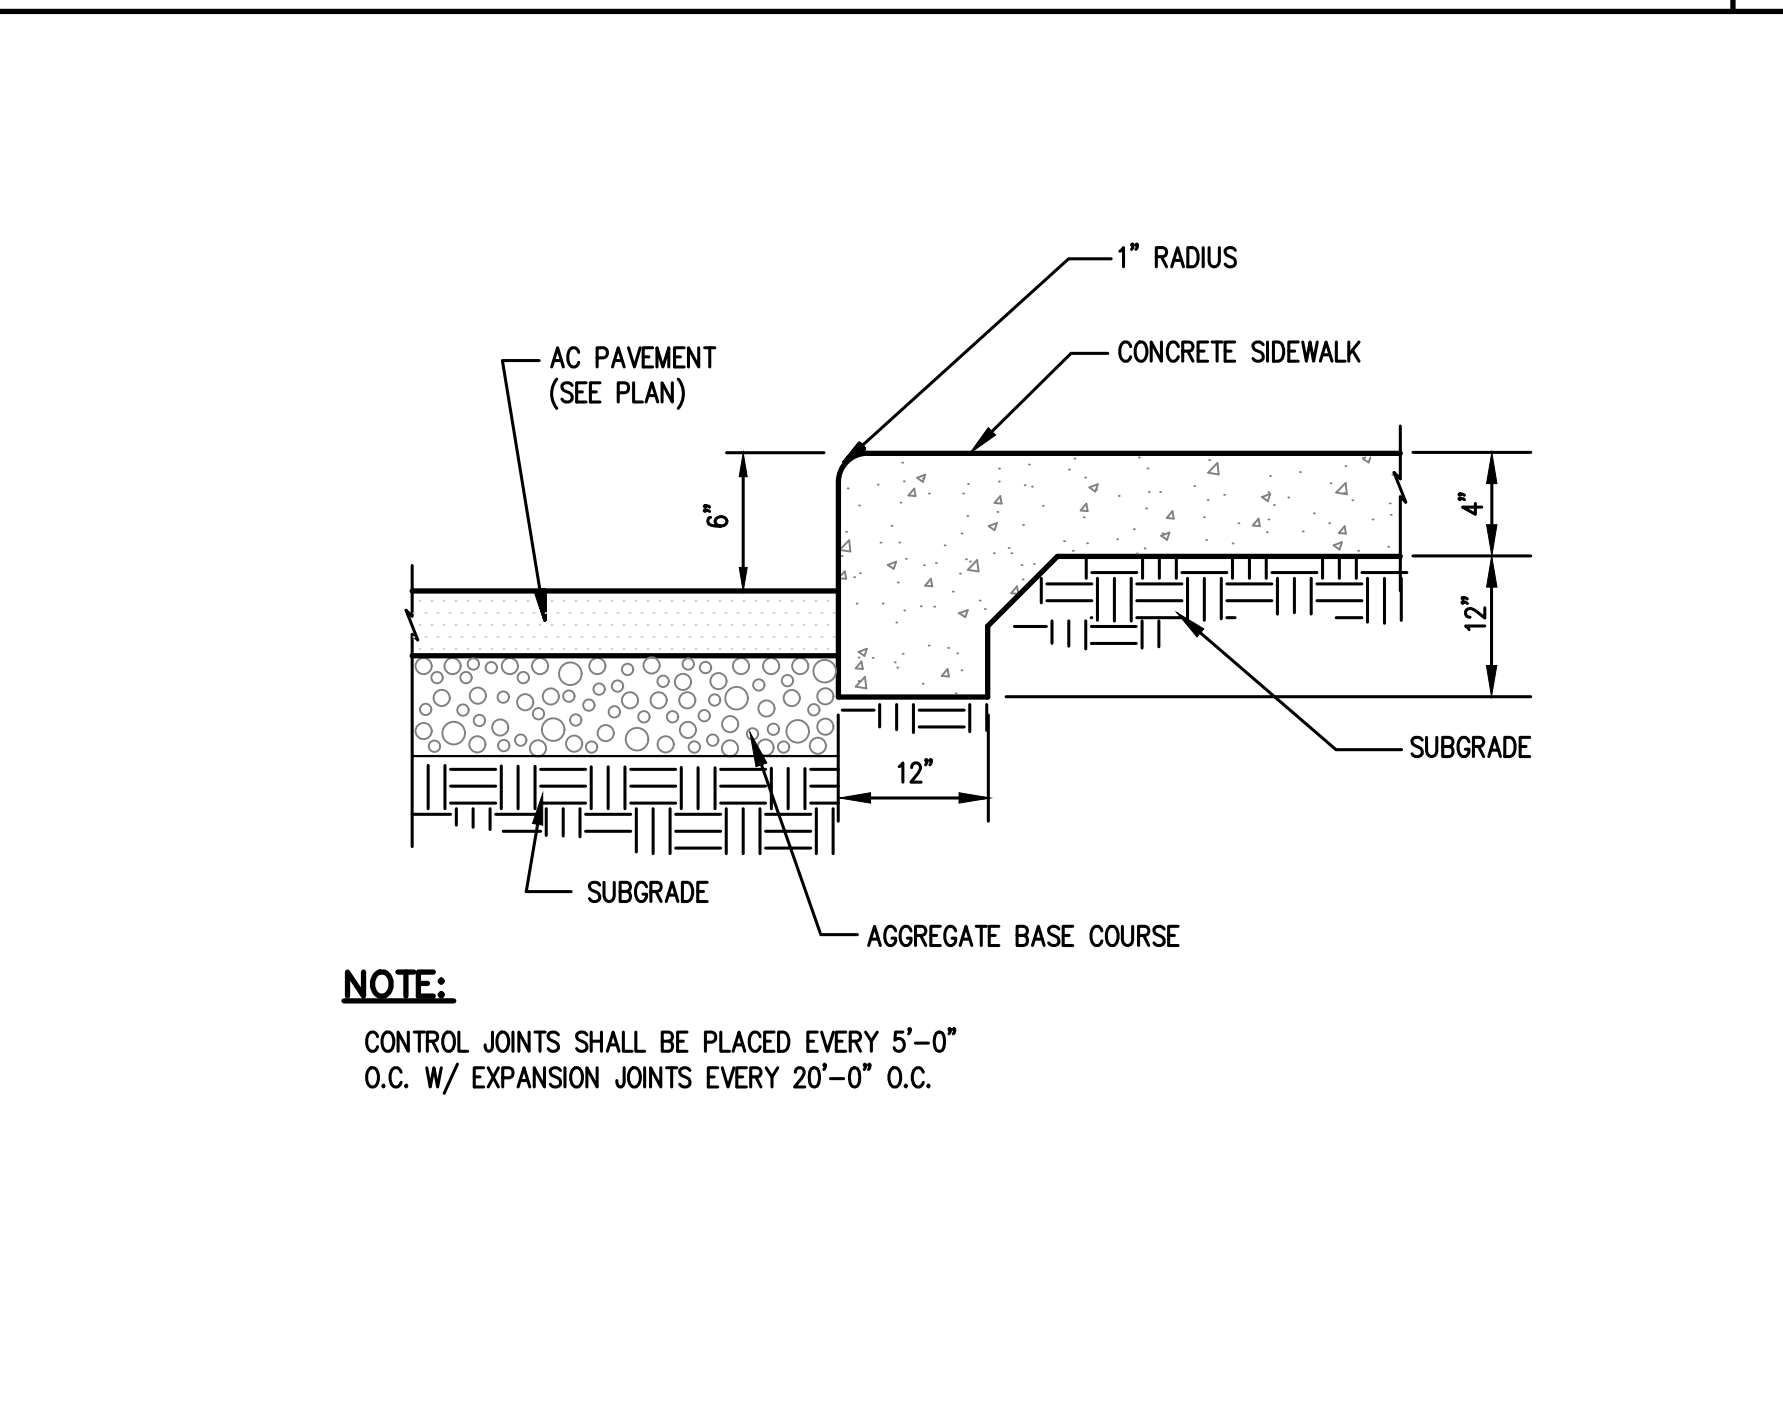


MONOLITHIC CURB & SIDEWALK DETAIL

5

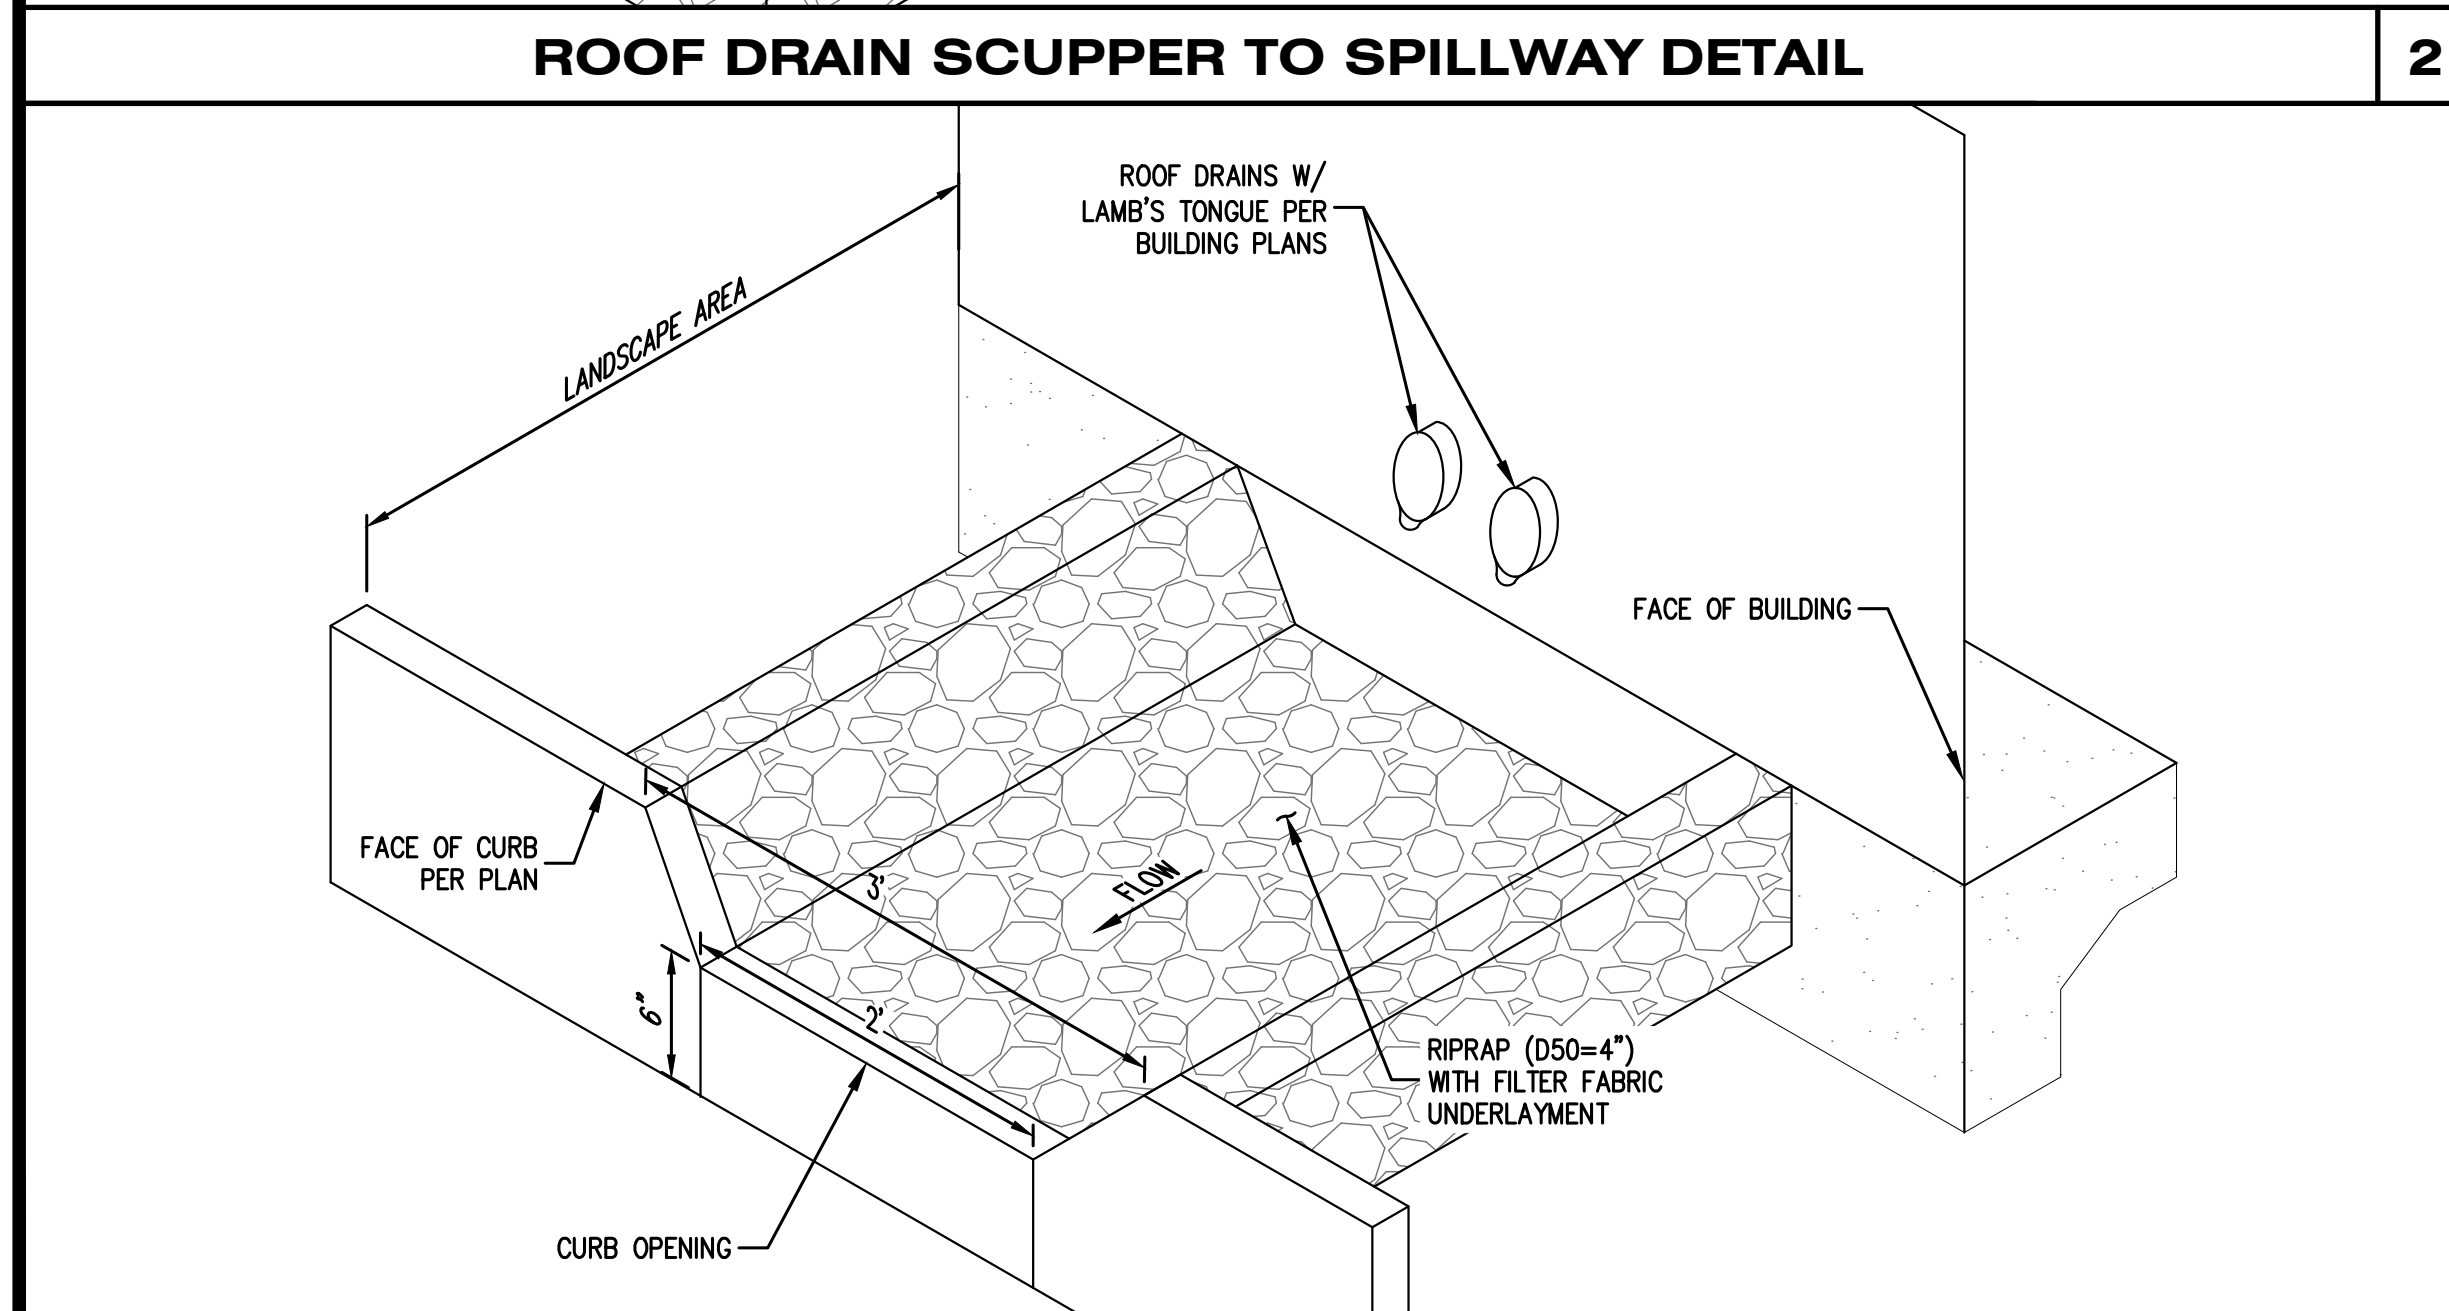

ROOF DRAIN SPILLWAY DETAIL

3

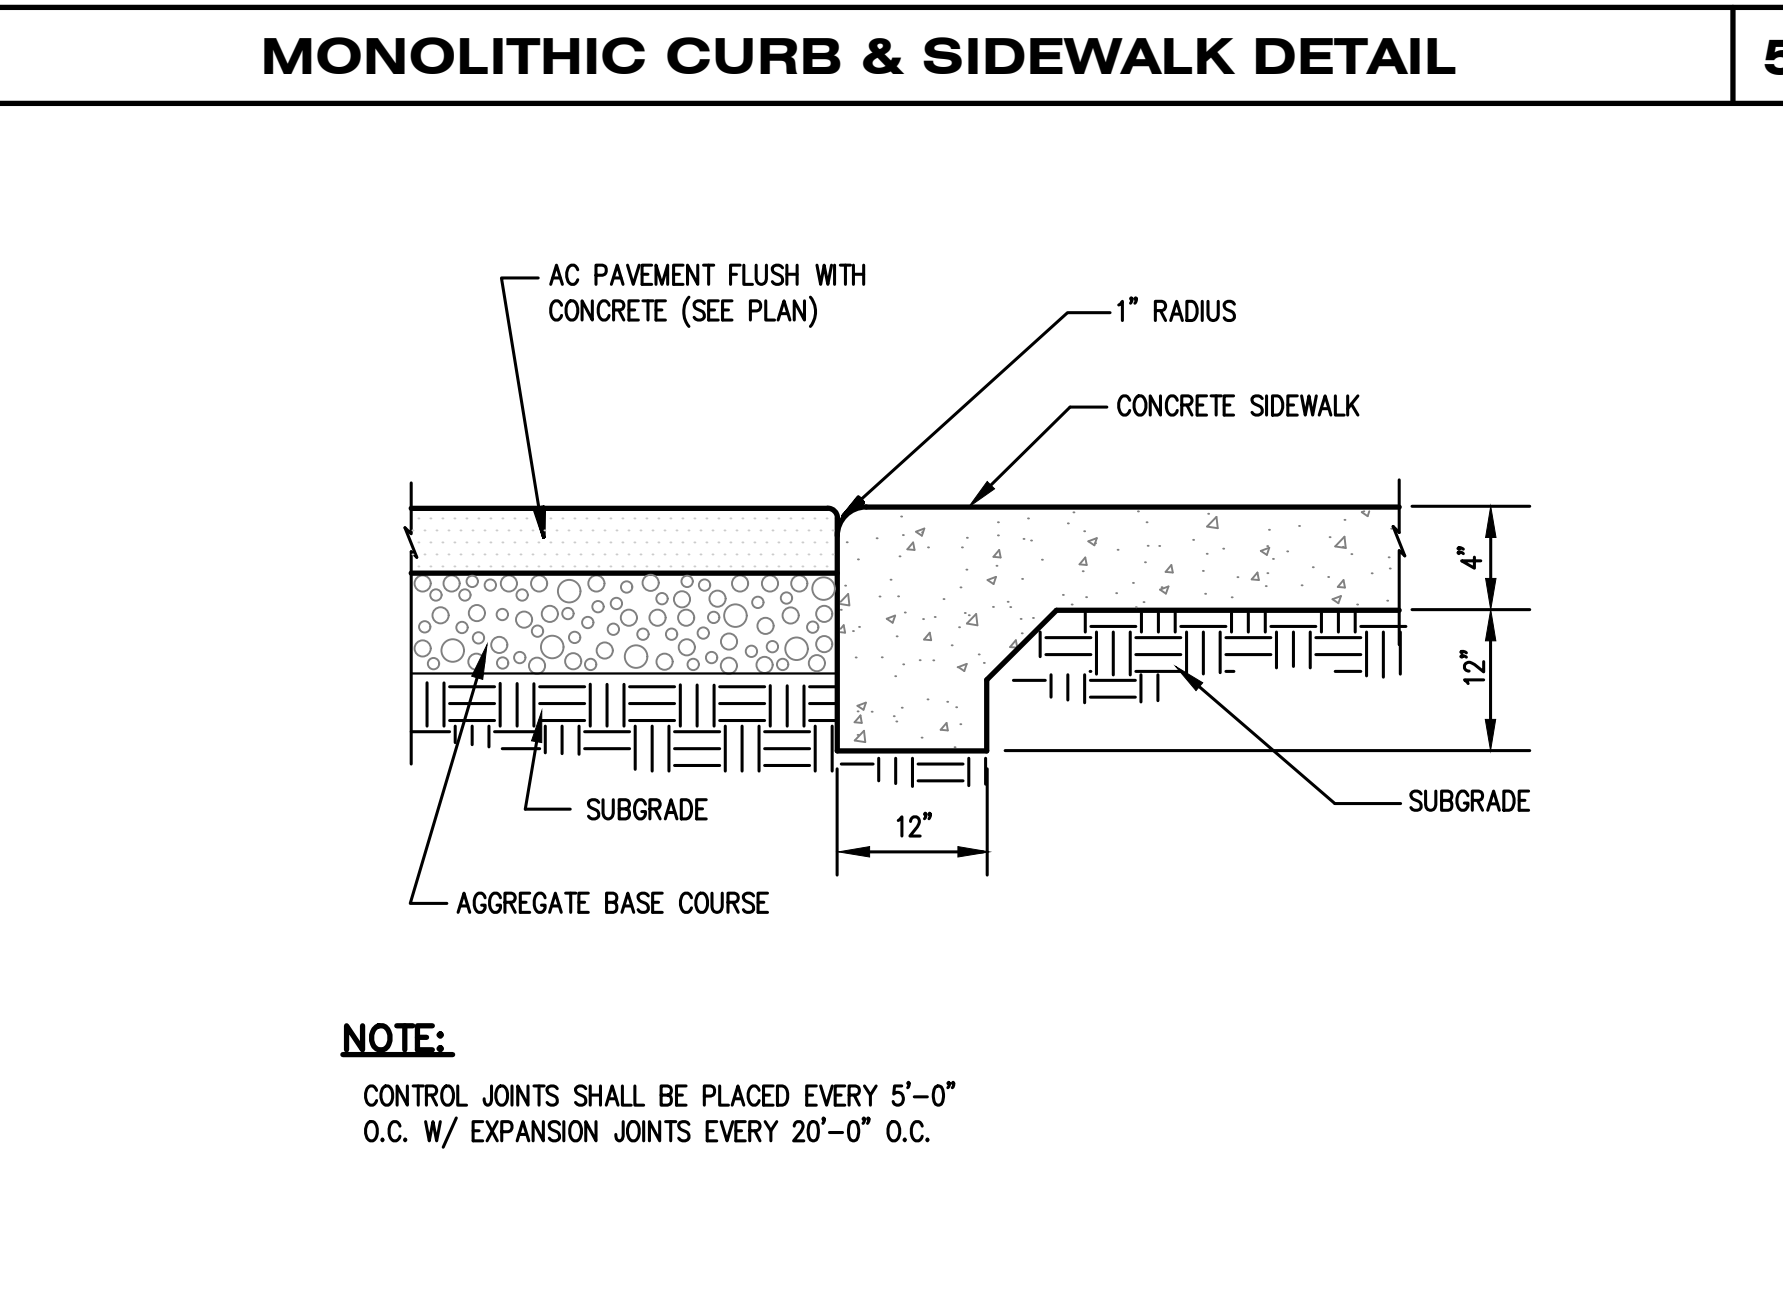

MONOLITHIC CURB & SIDEWALK FLUSH DETAIL

6

DATE:

REVISIONS:

TITLE:
 DETAILS

DATE: 1/17/2025

PROJ. #: 2076

C-4

4 OF 6



Wade E. Cooke