




CROSS SECTIONS

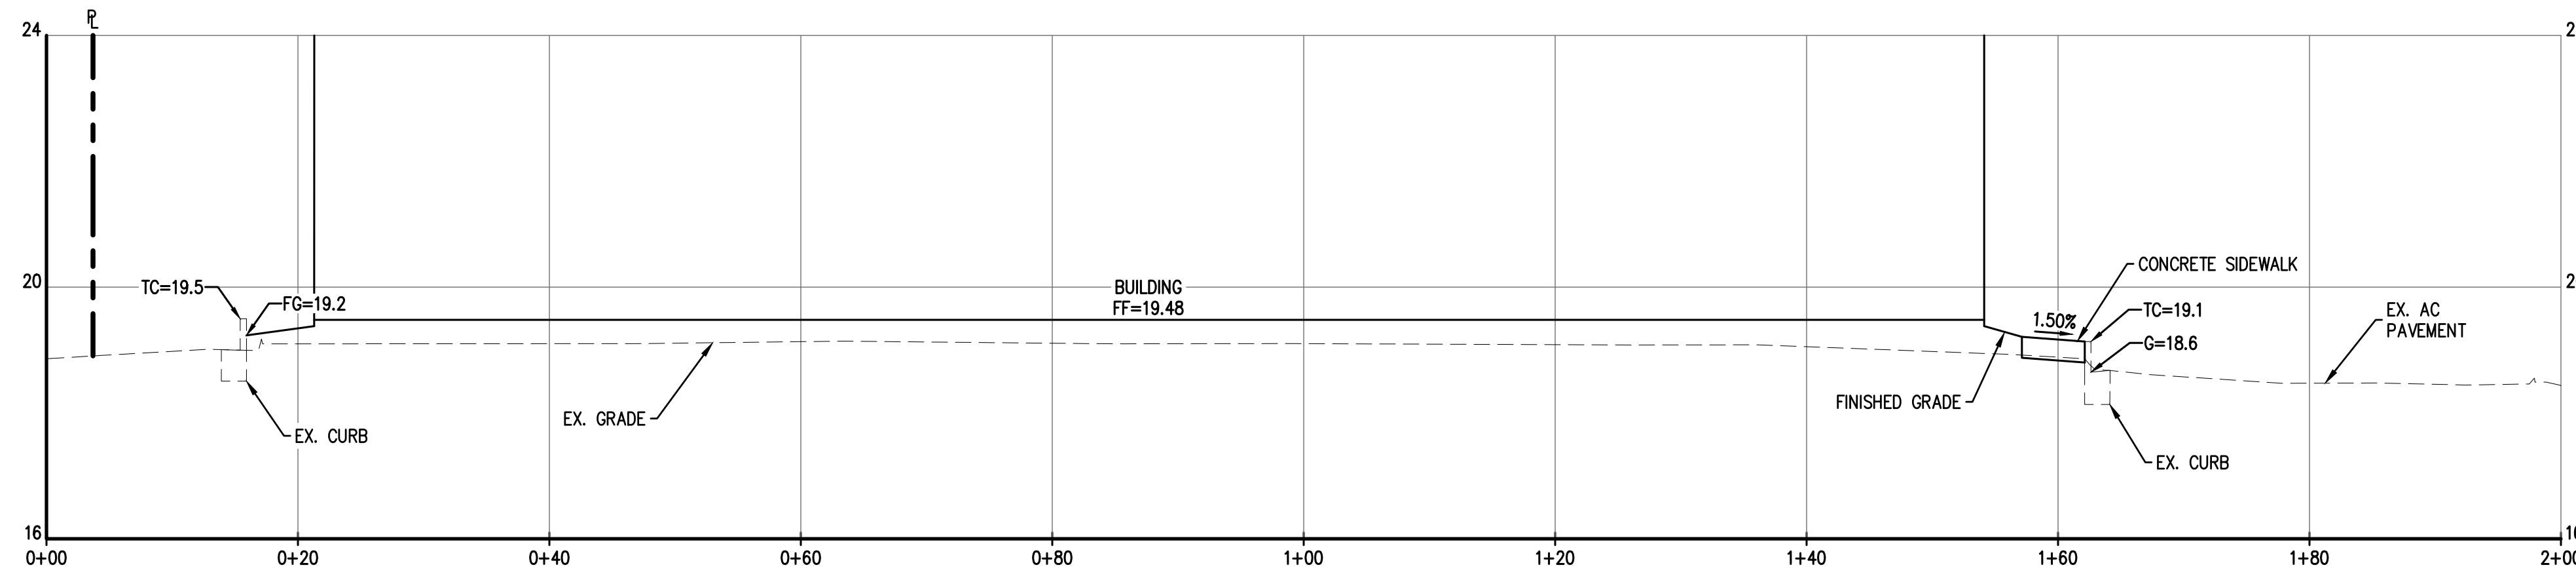


SECTION A-A

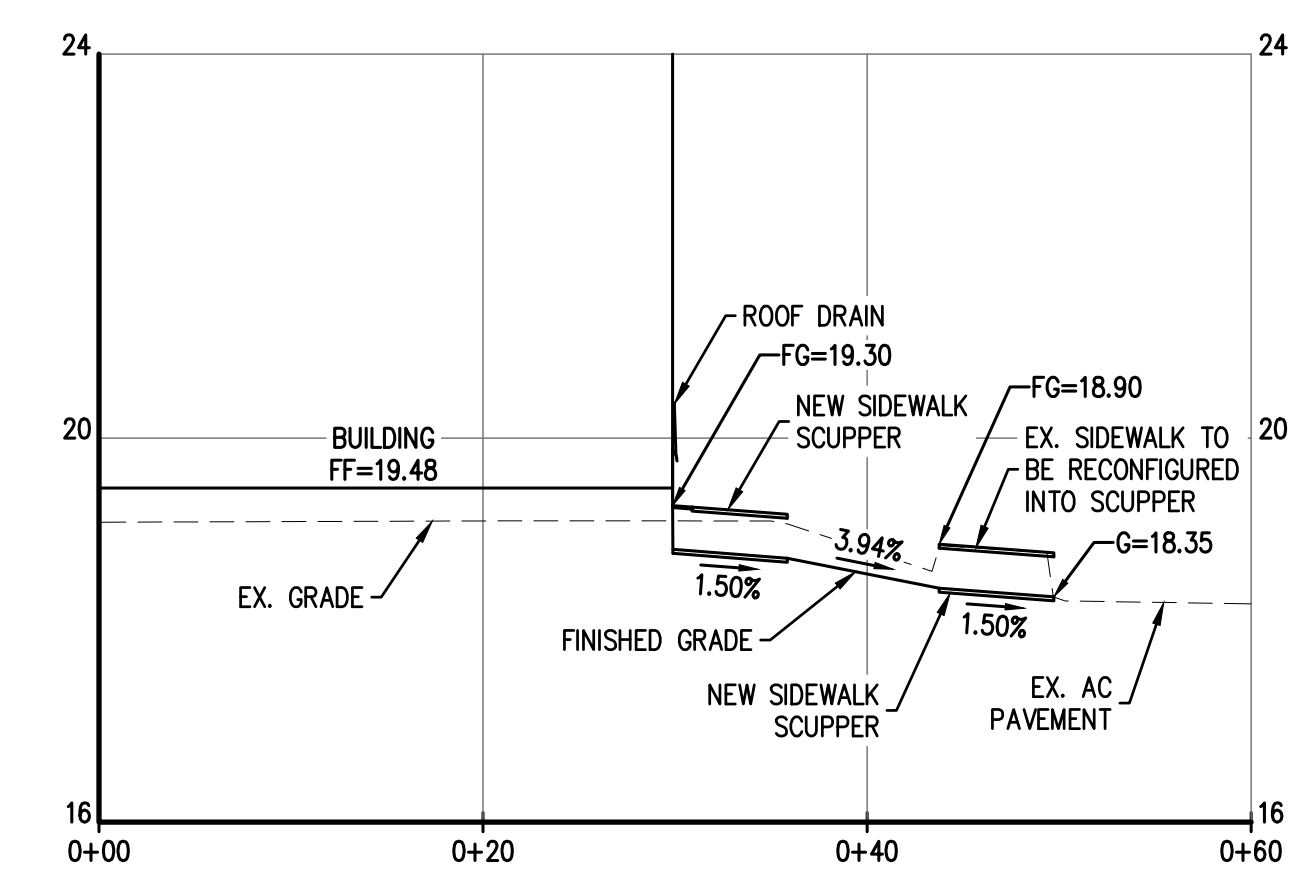


SECTION B-B

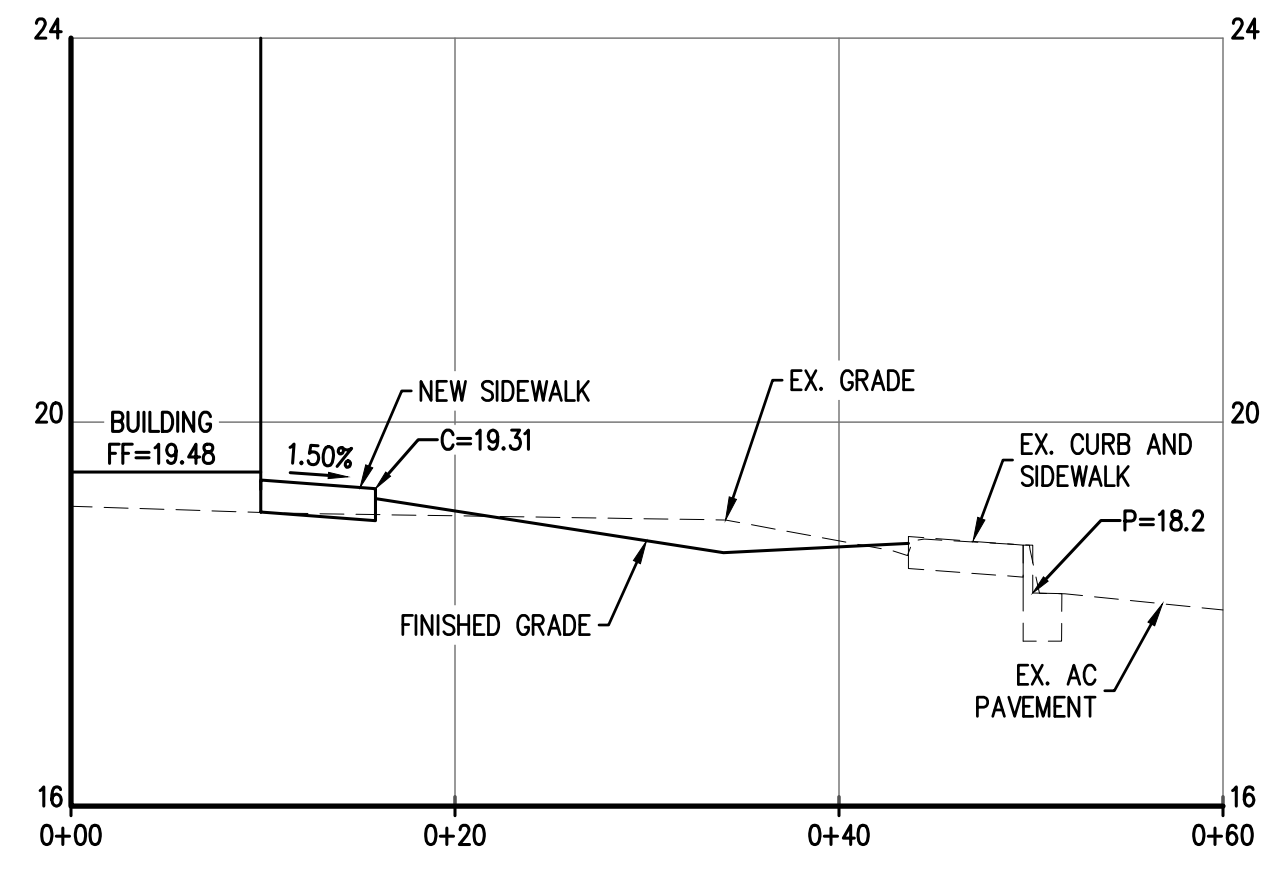


SECTION C-C

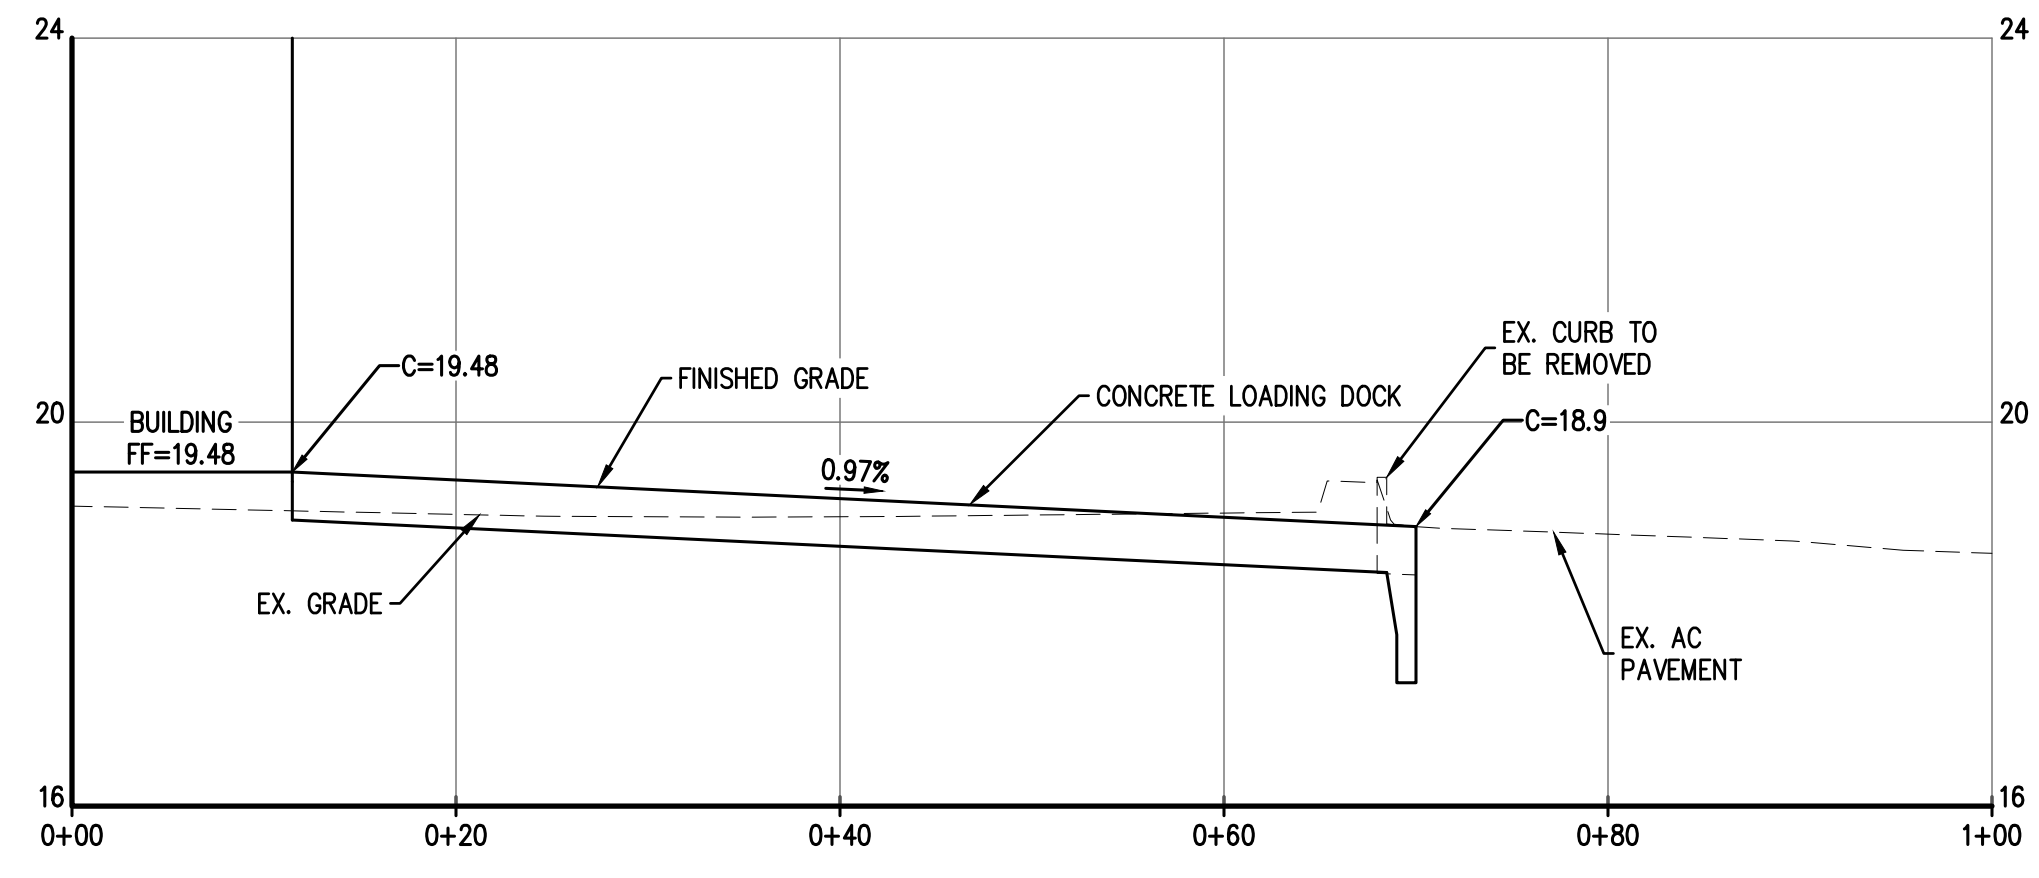


SECTION D-D

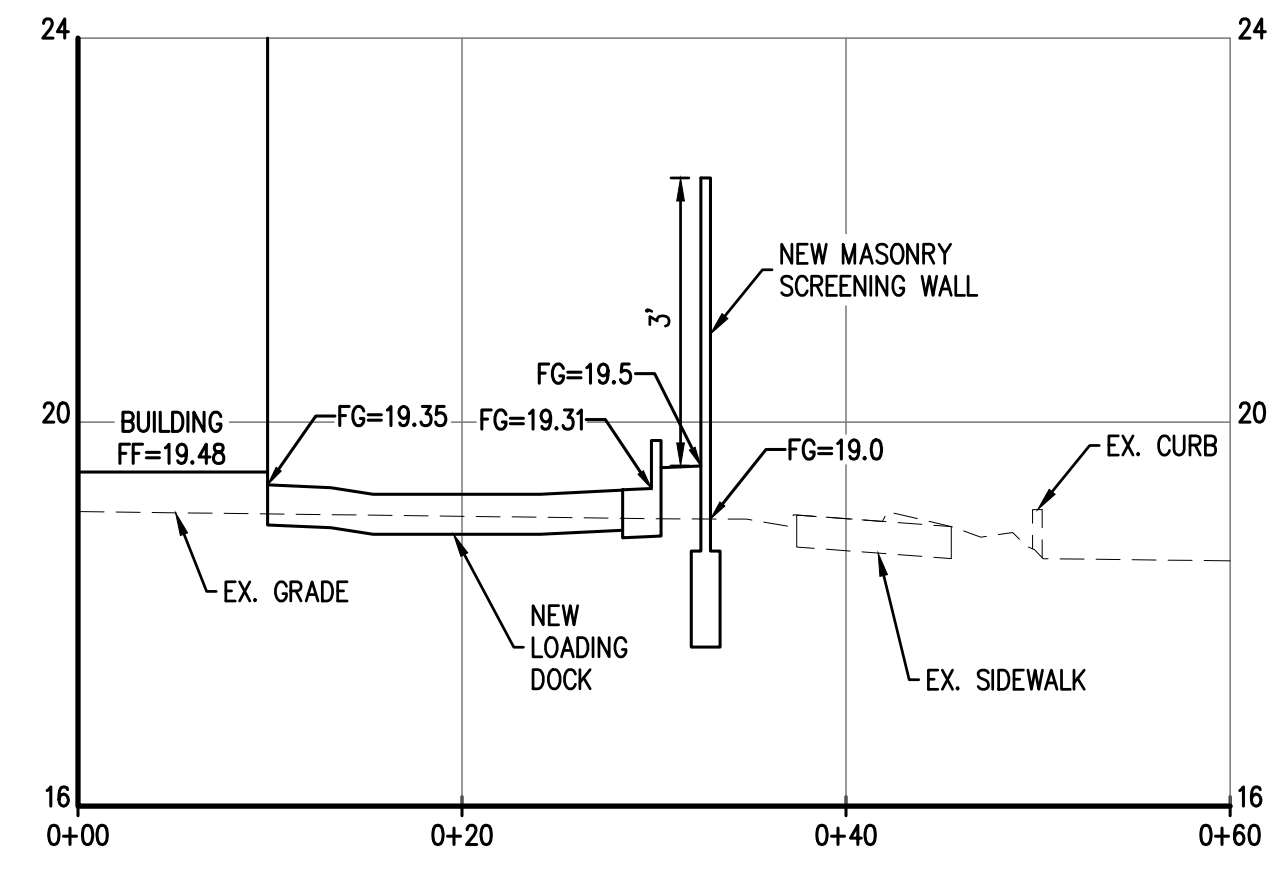

SECTION E-E

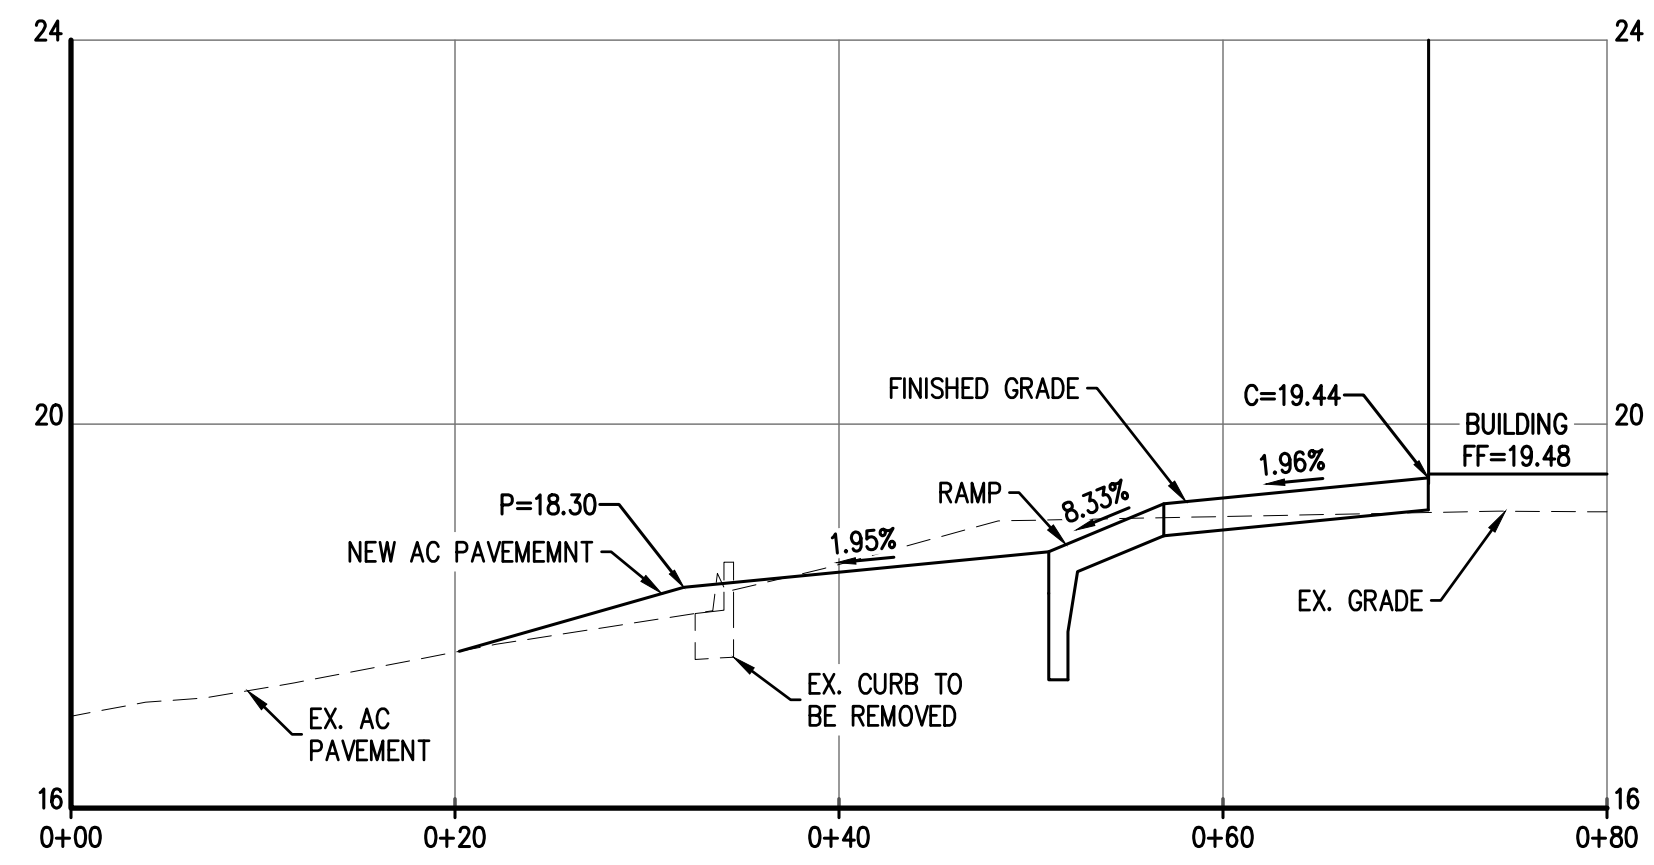

SECTION F-F

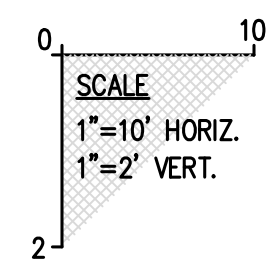

DATE:	
REVISIONS:	
TITLE:	CROSS SECTIONS
DATE:	1/17/2025
PROJ. #:	2076
C-5	
5	OF 6

