



**WINDOW TYPES**

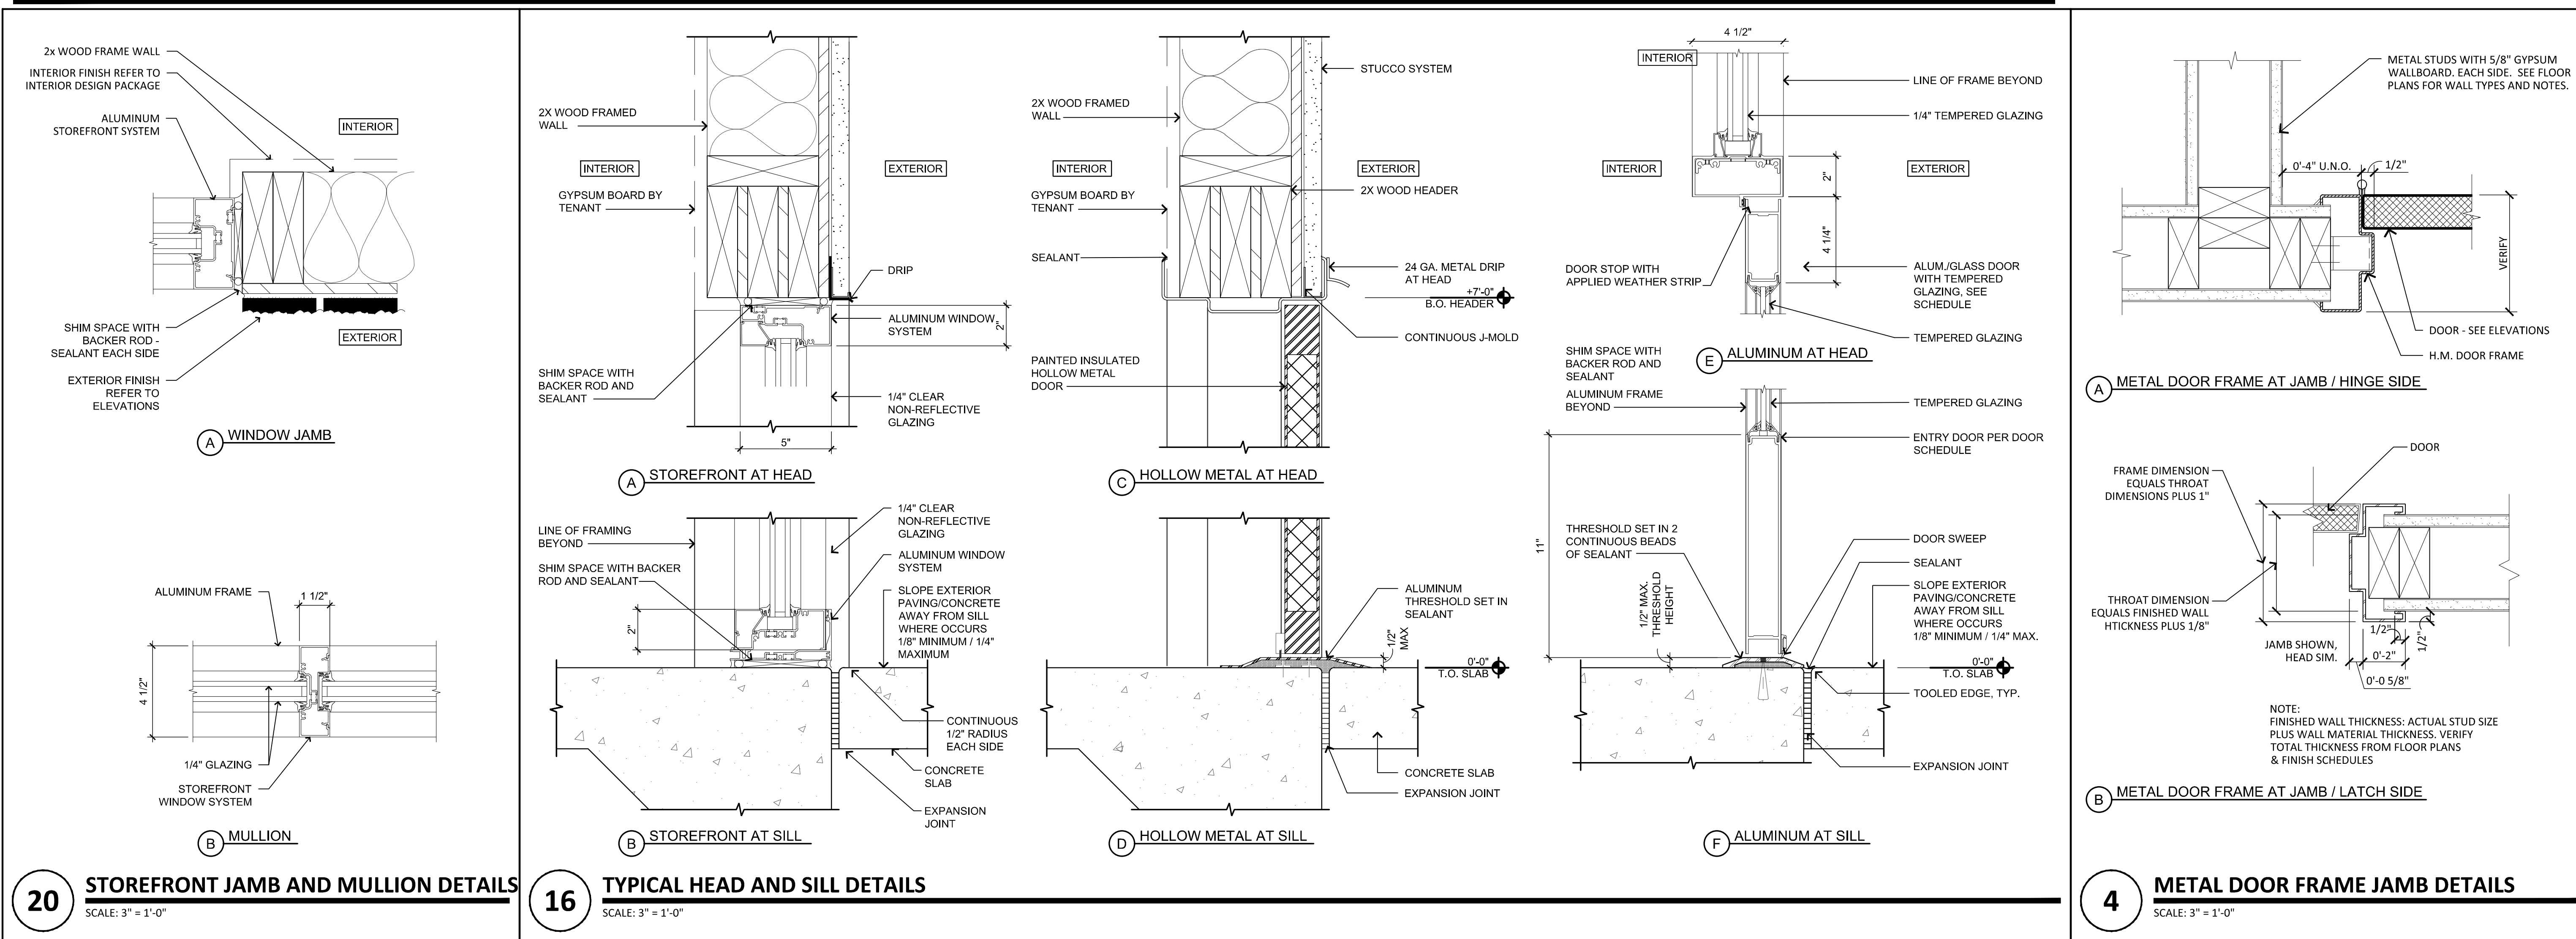

**RKA**  
ARCHITECTS  
2233 EAST THOMAS ROAD, PHOENIX, ARIZONA 85016  
602-955-3900

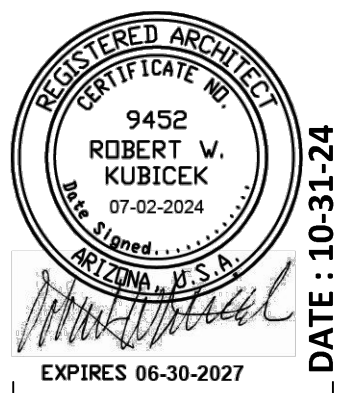

DATE: 10-31-24  
OWNER CHANGES  
CITY COMMENTS  
ADDITIONS  
WINDOW SCHEDULE

**NEW COMMERCIAL PAD**  
PAD 58 AT PASEO UNDO SHOPPING CENTER  
NEC OF ARIZONA AVE AND OCOTILLO RD.  
CHANDLER, AZ

**CONSTRUCTION SET\_11-12-24**

NOTICE OF ALTERNATE BILLING ON FINISH SCHEDULE: THIS CONTRACT MAY ALLOW THE OWNER TO REQUIRE THE COMPLETION OF BILLING OR ESTIMATING CYCLES OF OTHER THAN THIRTY DAYS. THIS CONTRACT MAY ALLOW THE OWNER TO MAKE FINISH CERTIFICATION AND APPROVAL OF BILLING AND ESTIMATING A WRITTEN REQUIREMENT FOR EACH BILLING CYCLE APPLICABLE TO THE PROJECT IS AVAILABLE FROM OWNER OR DESIGNATED AGENT.

ADDRESS: \_\_\_\_\_  
CONTACT NAME: \_\_\_\_\_  
PHONE: \_\_\_\_\_

design by: RH  
drawn by: RL  
checked by: RH

**A7.1**  
project #: 23057