


DIFFUSER NECK SCHEDULE	
CFM	MIN. NECK SIZE
0-100	6"ø
101-200	8"ø
201-350	10"ø
351-600	12"ø

CONDENSATE DRAIN SIZING	
EQUIPMENT CAPACITY	MINIMUM PIPE DIAMETER
UP TO 20 TONS	3/4 INCH
OVER 20 TONS - 40 TONS	1 INCH

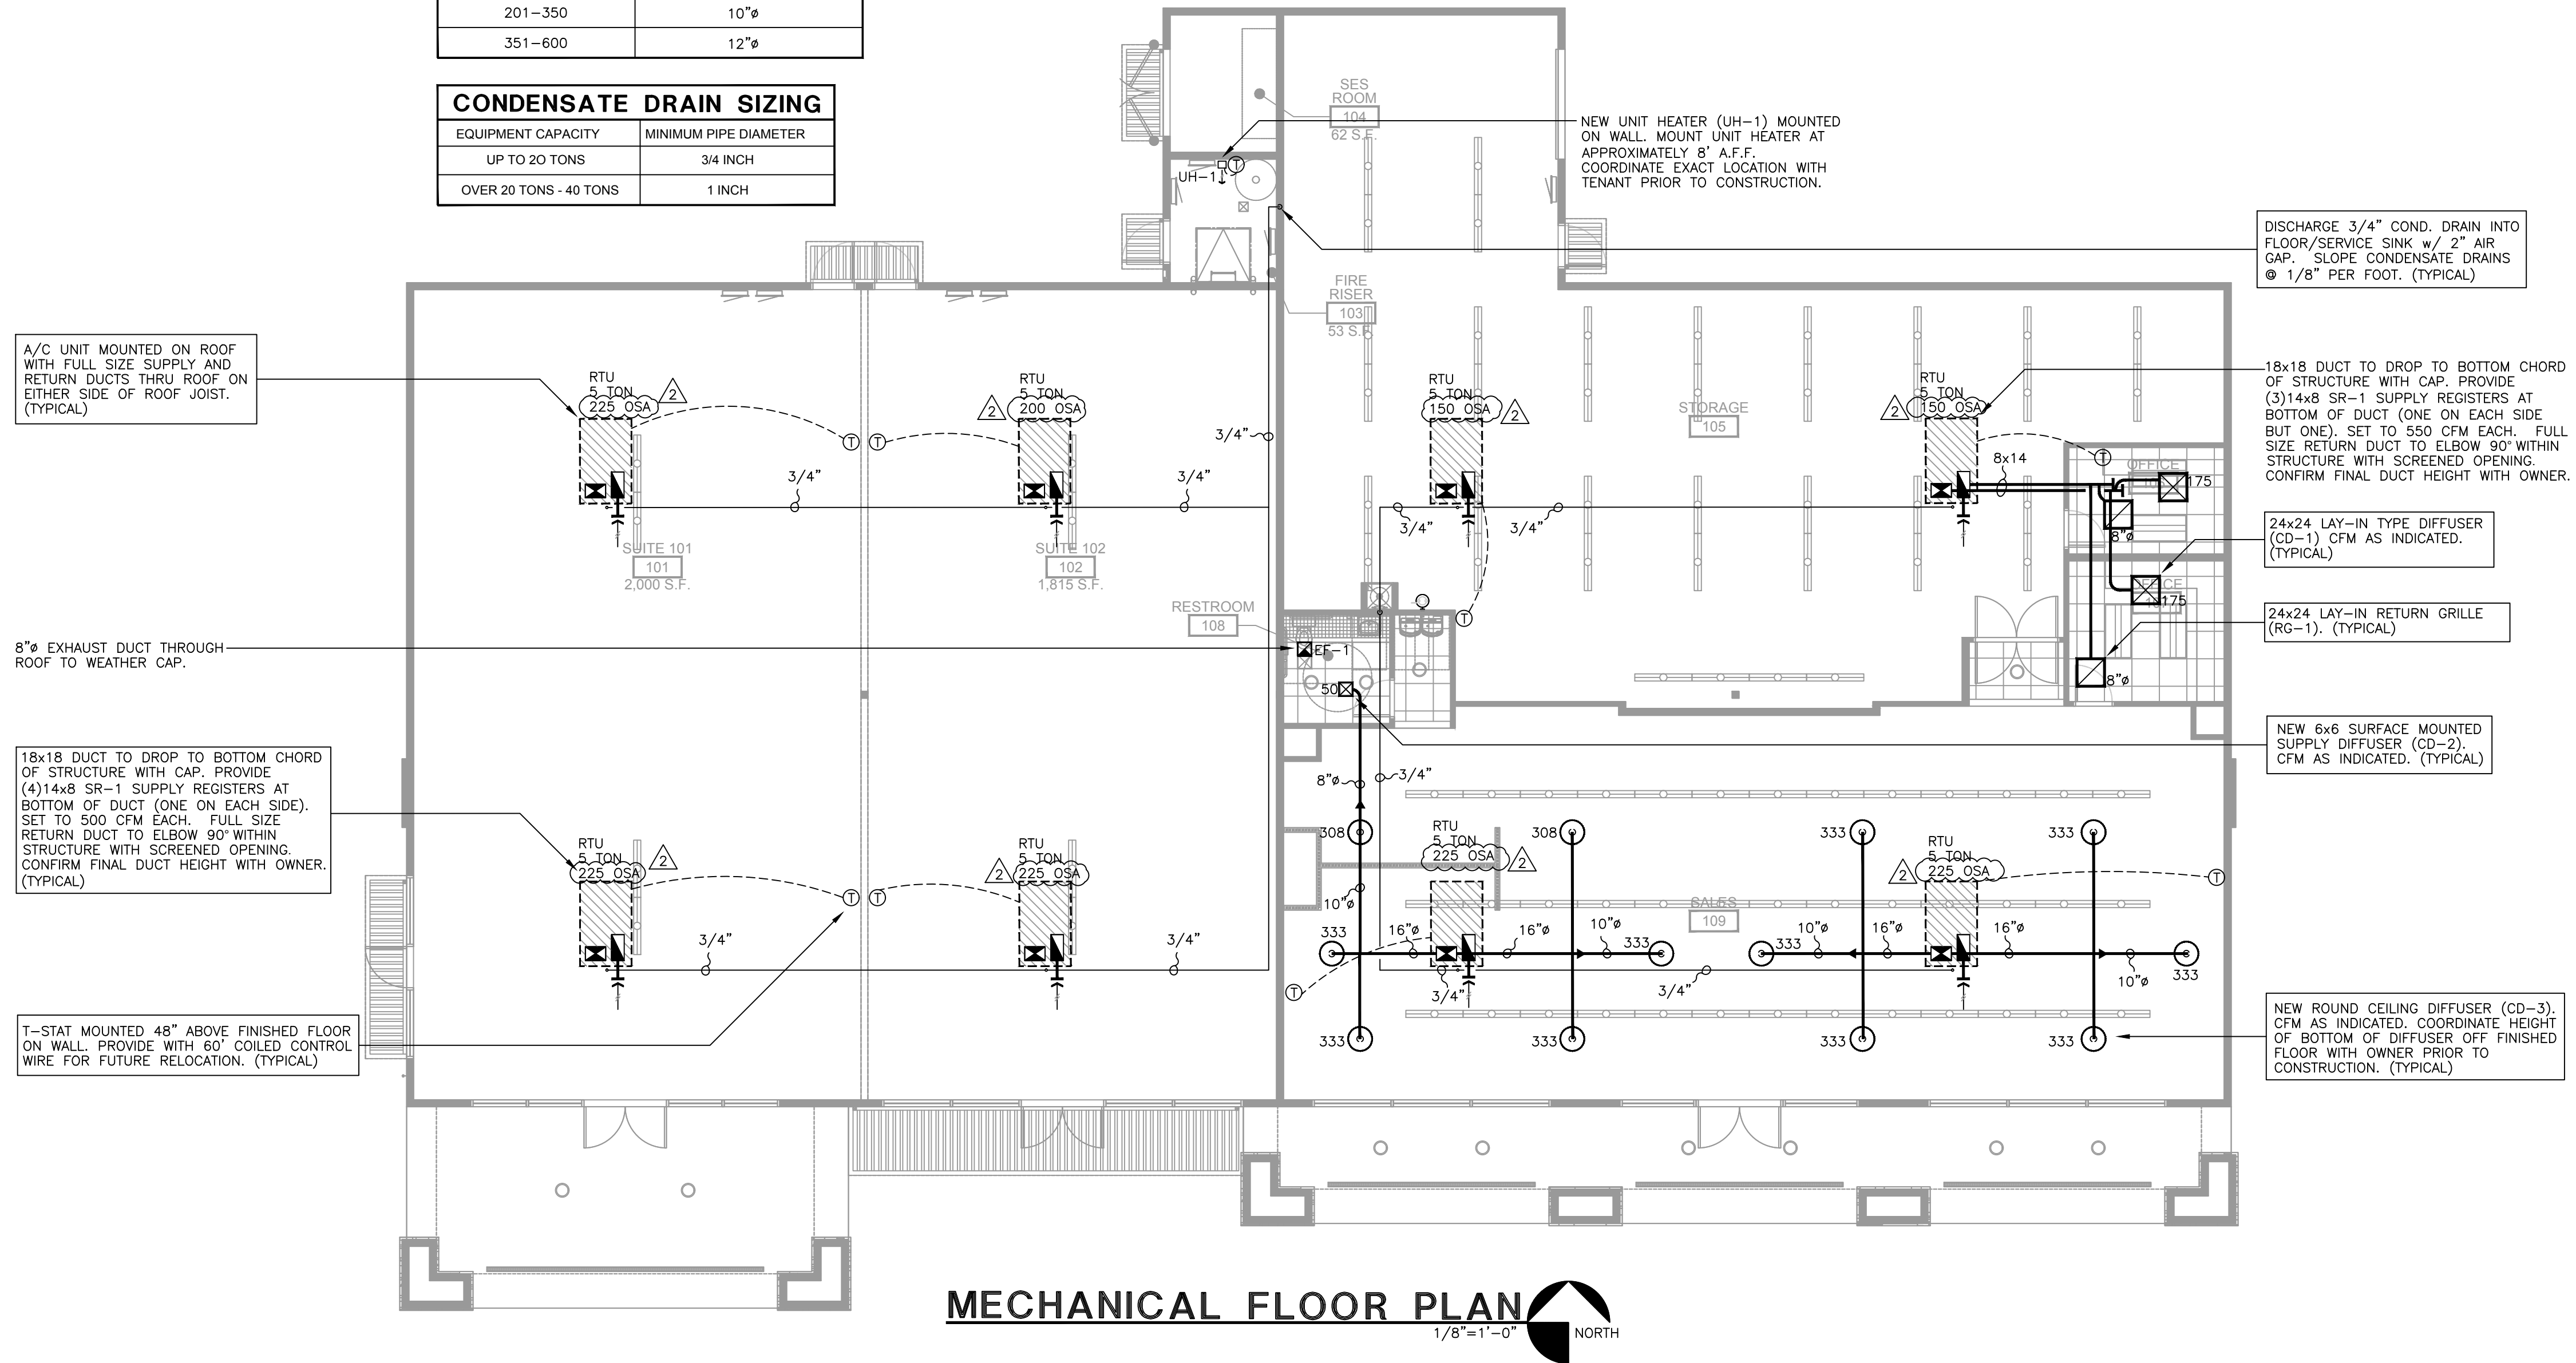

RK
ARCHITECTS
2333 EAST THOMAS ROAD, PHOENIX, ARIZONA 85016
602-955-3900



DATE	OWNER CHANGES	CITY COMMENTS
08-22-24		
09-18-24		

NOTICE OF ALTERNATE BILLING OR PAYMENT CYCLE: THIS CONTRACT MAY ALLOW THE OWNER TO REQUIRE THE COMPLETION OF BILLING OR ESTIMATES IN BILLING CYCLES OTHER THAN THIRTY DAYS. THIS CONTRACT MAY ALLOW OWNER TO MAKE PAYMENT CERTIFICATION AND APPROVAL OF BILLING AND ESTIMATES. A WRITTEN DESCRIPTION OF SUCH BILLING CYCLE APPLICABLE TO THE PROJECT IS AVAILABLE FROM OWNER OR DESIGNATED AGENT.

NAME: _____
ADDRESS: _____
CONTACT: Name _____
PHONE: _____

NEW COMMERCIAL PAD
PAD 5B AT PASO LINDO SHOPPING CENTER
NEC OF ARIZONA AVE AND OCOTILLO RD.
CHANDLER, AZ

CONSTRUCTION SET_11-12-24

design by: **WF**
drawn by: **WF**
checked by: **JG**

7227 N. 16th Street, Suite 200, Phoenix, AZ 85020
Job No: **20225**
Phone (602) 943-6808
Fax (602) 943-6181
Web: MechDesigns.com

M100
project #: 23057

COPYRIGHT 2023, ALL RIGHTS RESERVED. THIS DRAWING IS AN INSTRUMENT OF SERVICE. IT IS THE PROPERTY OF RK ARCHITECTS, INC. AND MAY NOT BE REPRODUCED OR TRANSMITTED IN ANY FORM OR BY ANY MEANS, ELECTRONIC OR MECHANICAL, WITHOUT WRITTEN PERMISSION OF THE CORPORATION.